

P A R K

NE Cor of SE 1/4 of NW 1/4
Sec 13 T15R1W Ute Mer

L I N C O L N

Gunnison Av

G U N N I S O N

A V E

LINCOLN PARK
ADDITION

STREET

STREET

STREET

STREET

STREET

Chipeta Ave

C H I P E T A



A V E

PLACE

Ouray Ave

O U R A Y

A V E

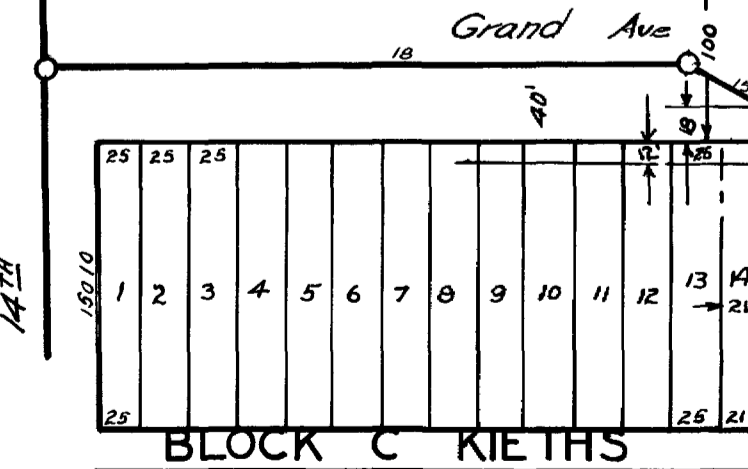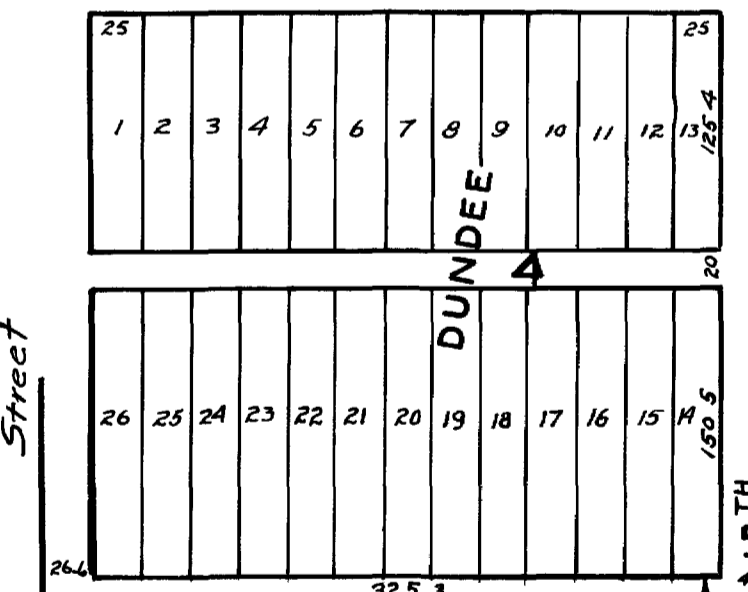

Combined Sewer District #8 Boundary

15th Street

16th Street

17th Street

18th Street

19th Street

G R A N D

A V E

MAP OF COMBINED SEWER DISTRICT #8

Scale 1" = 100'

Center Section 13
T15 R1W, Ute Mer

COMBINED SEWER DISTRICT

8

GRAND JUNCTION, COLO.



DATE OF BEGINNING _____ DATE OF COMPLETION _____

—INDEX—

GRAND AVE - 14 TH ST TO 17 TH ST	SHEET No	1
GRAND AVE - 17 TH ST TO 18 TH ST	" "	2
16 TH STREET - GRAND AVE TO ALLEY	" "	3

ALLEYS

16 TH ST TO ALLEY BETWEEN 15 TH & 16 TH ST	" "	3
BETWEEN 15 TH ST & 16 TH ST		
GRAND AVE TO GUNNISON AVE	" "	4
BETWEEN 16 TH ST & 17 TH ST		
GRAND AVE TO GUNNISON AVE	" "	5
BETWEEN 17 TH ST & 18 TH ST		
GRAND AVE TO OURAY AVE	" "	6

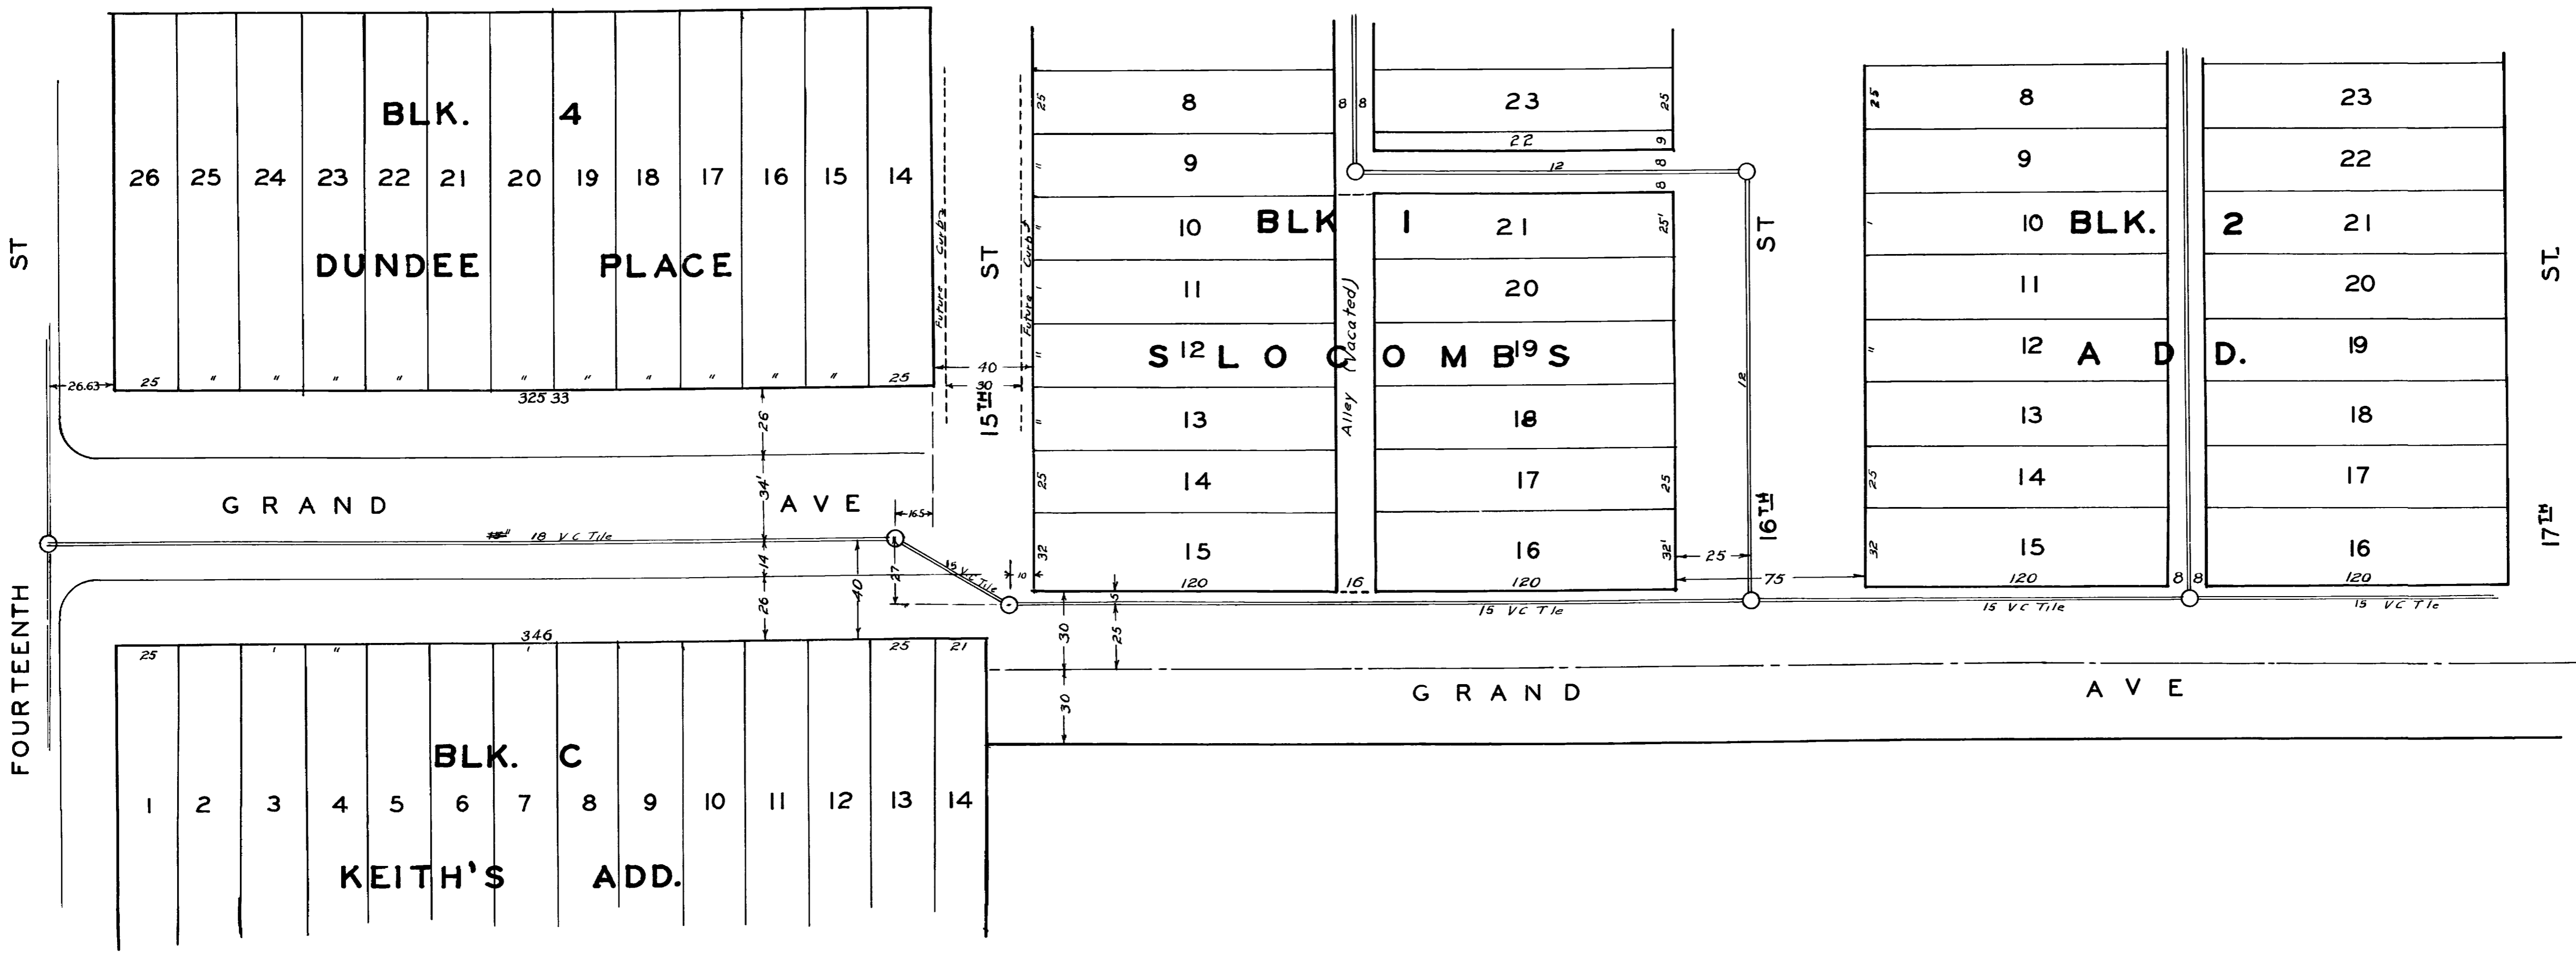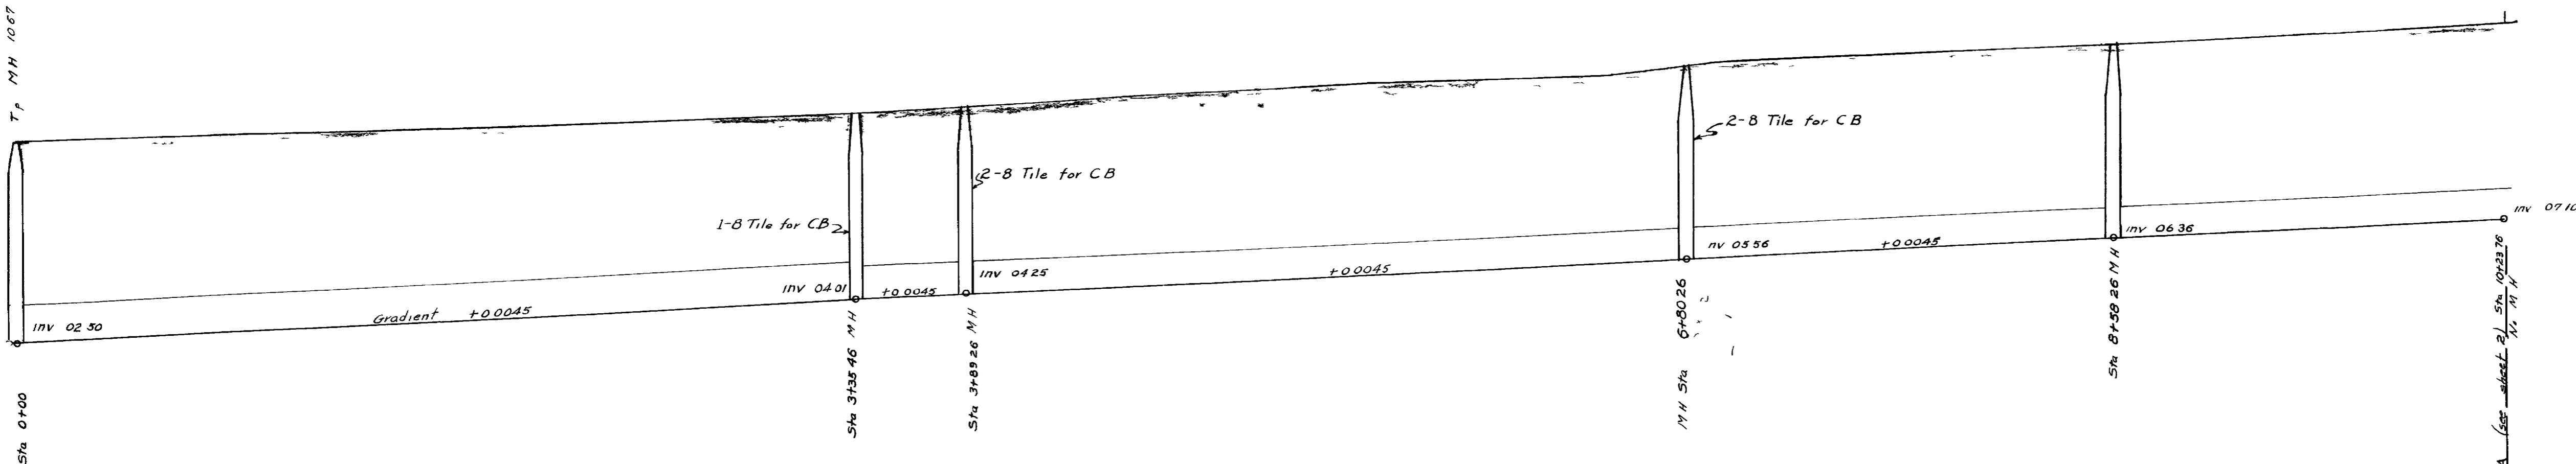

Match Line A (see sheet 2) Sta. 10+23.76
 1/11/40

Sta 10+23.76 No Manhole

Inv 0710

Grade 0.0045

Inv 0785


Manhole Sta 11+89.26

Note Place 15 tile thru Manhole East

COMBINED
~~COMBINATION~~ SEWER DIST 8
3-12-40

of 17th St Matched line "A" (see sheet # 1)


17TH STREET

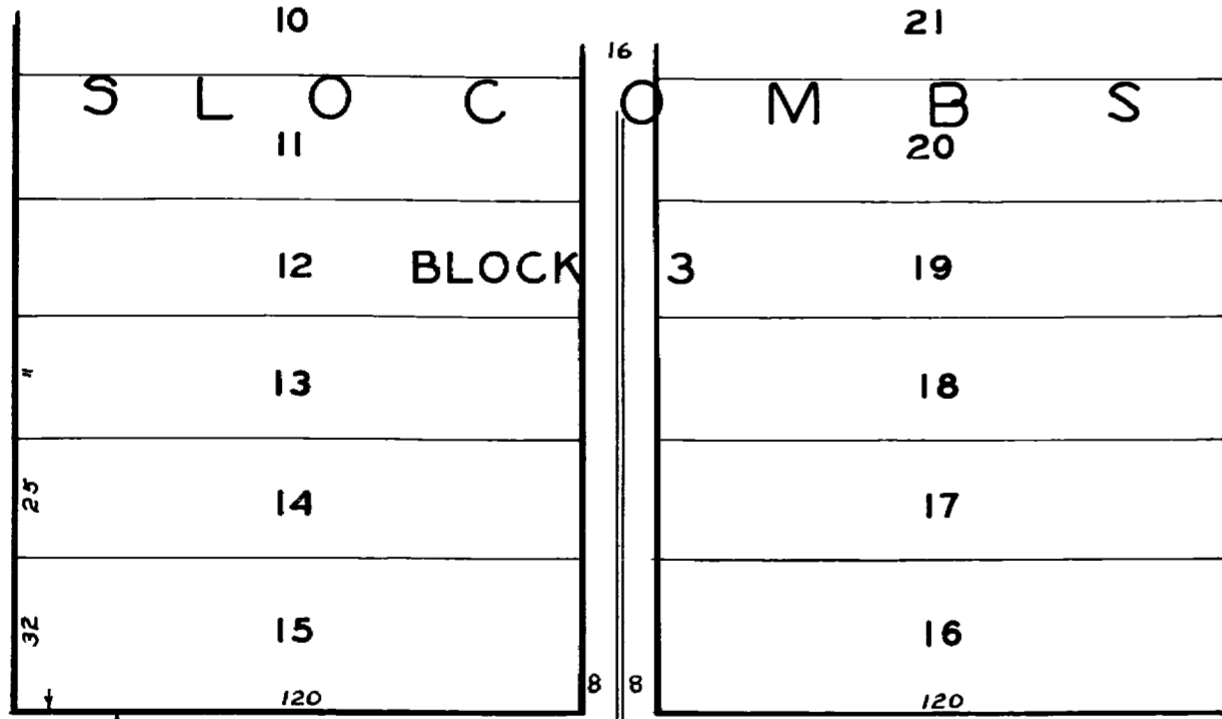

G R A N D

COMBINED
~~COMBINATION~~ SEWER DIST 8
3-12-40






18TH STREET

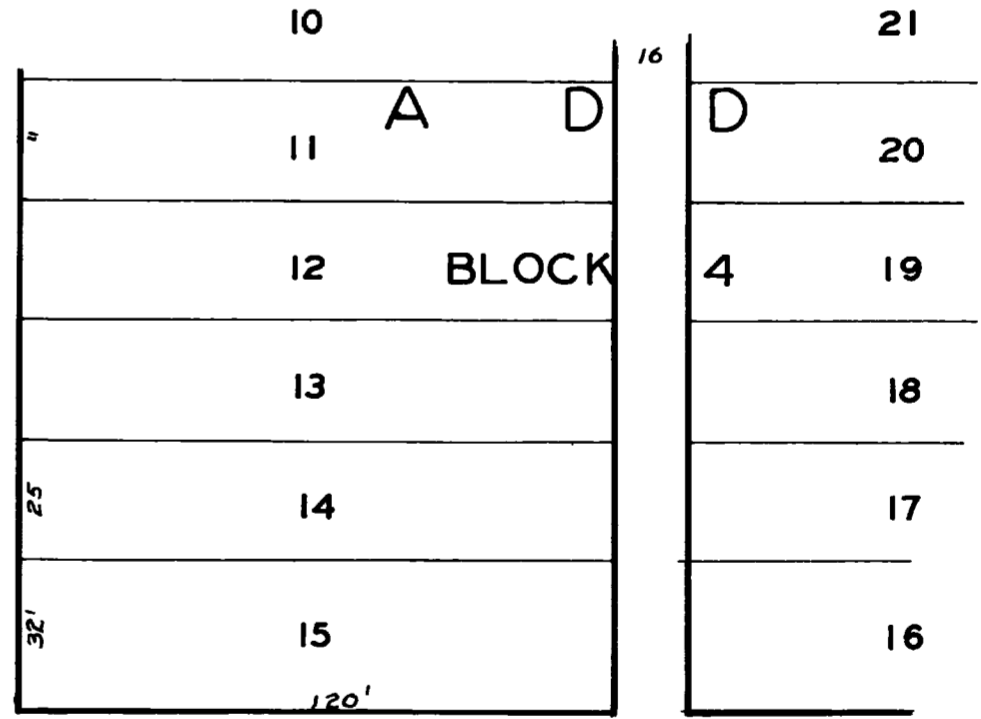

A V E

Index
Book #55 f
3/12/4


02095204.tif

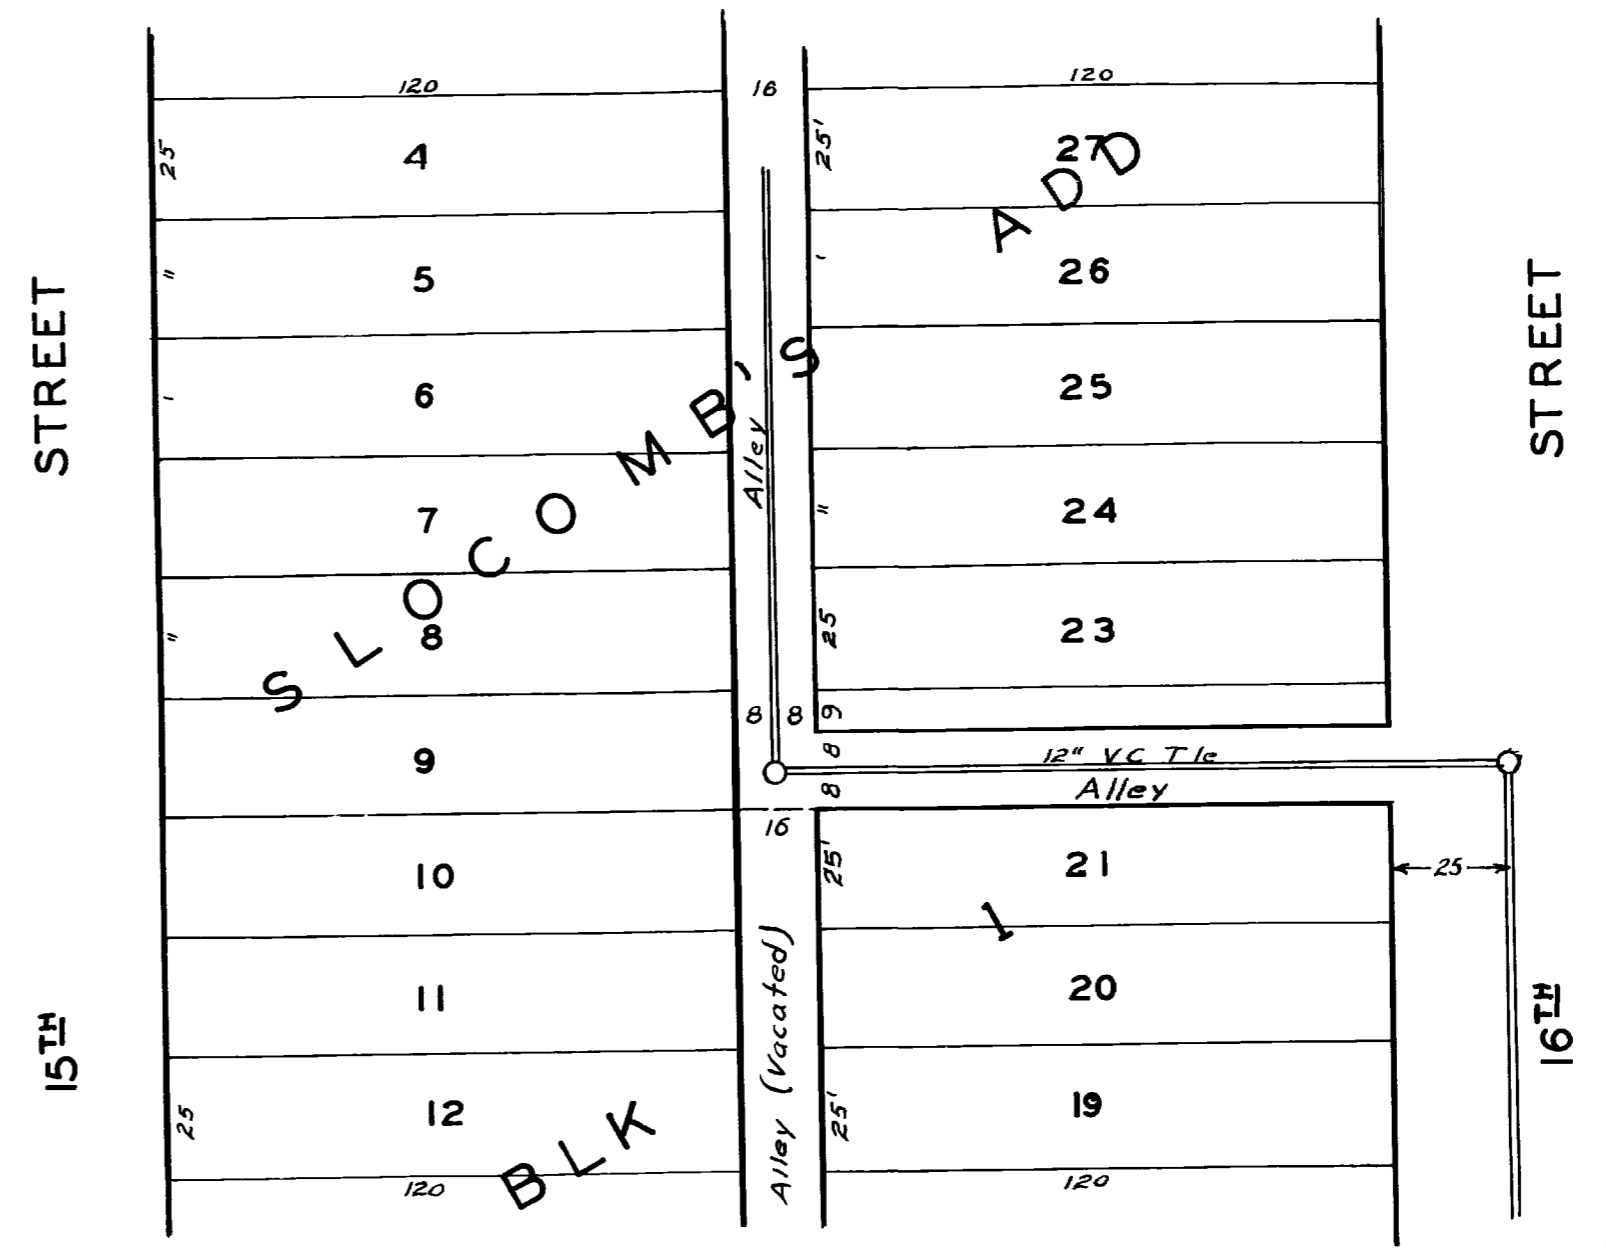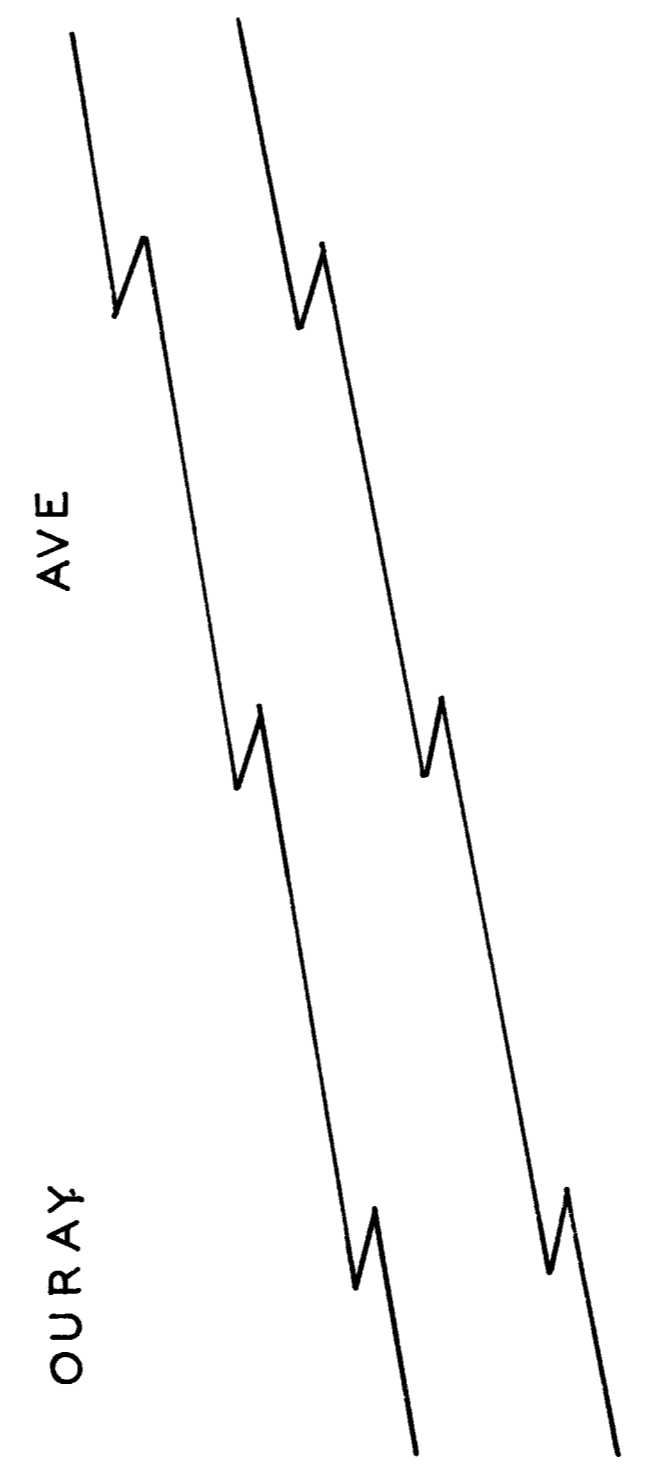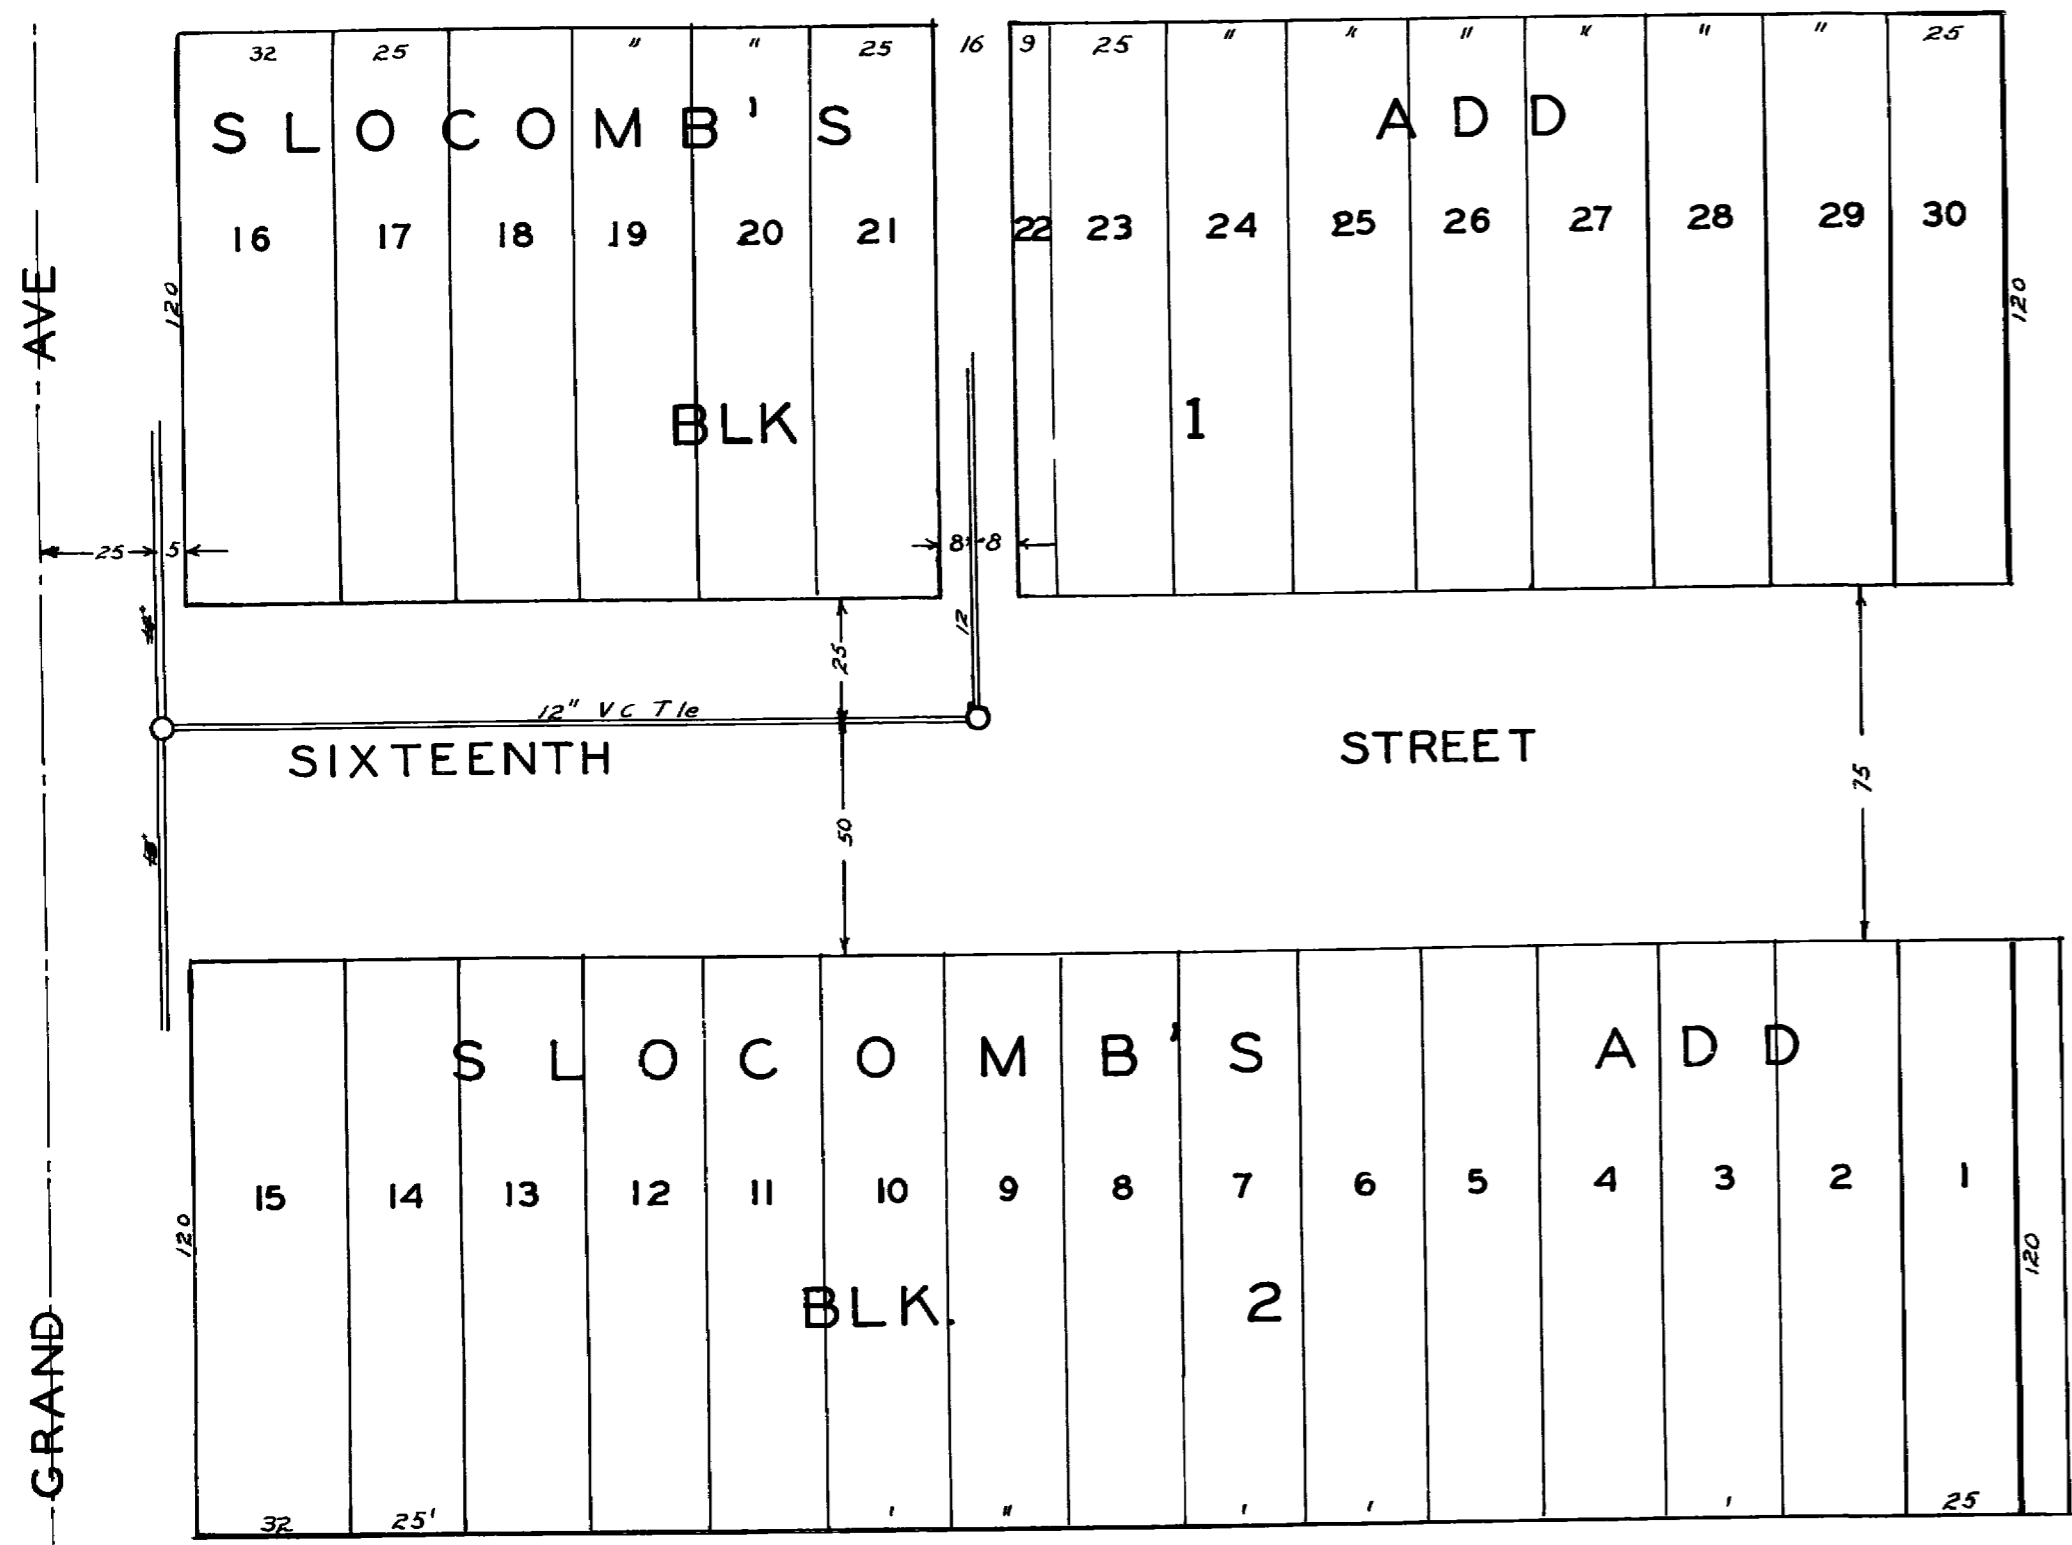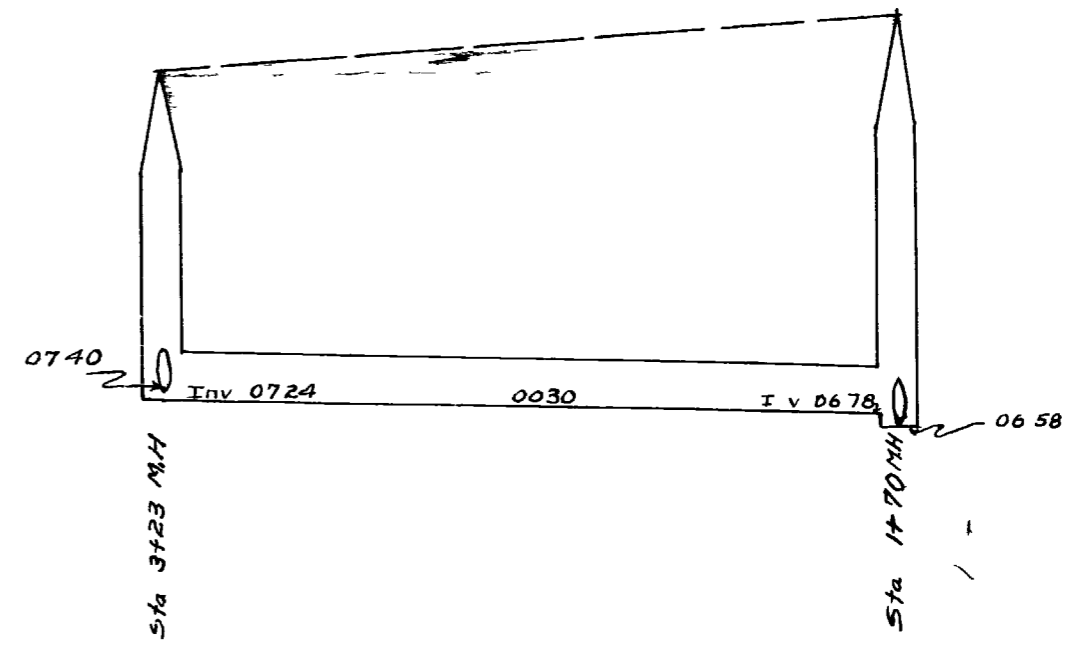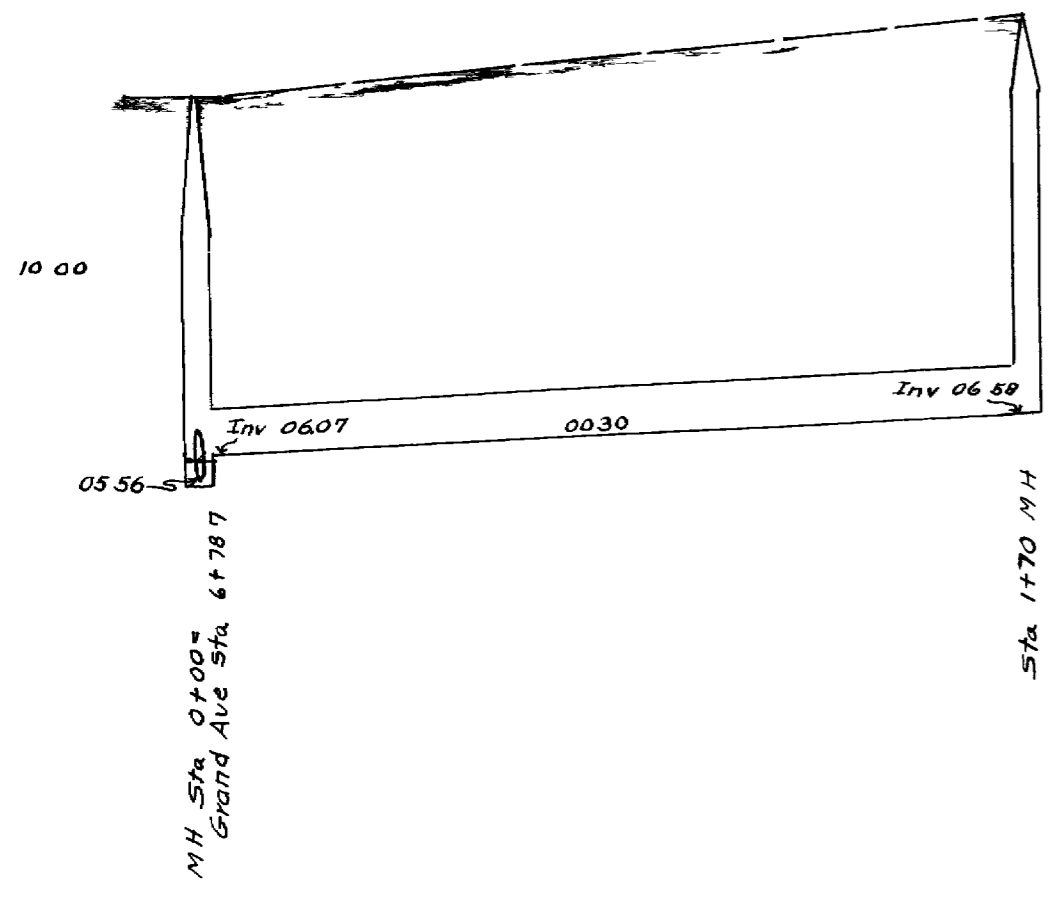


Note Place "Ys" at locations to satisfy owners


Book # 55 Page 56
3/12/10
SWS

02095205.tif

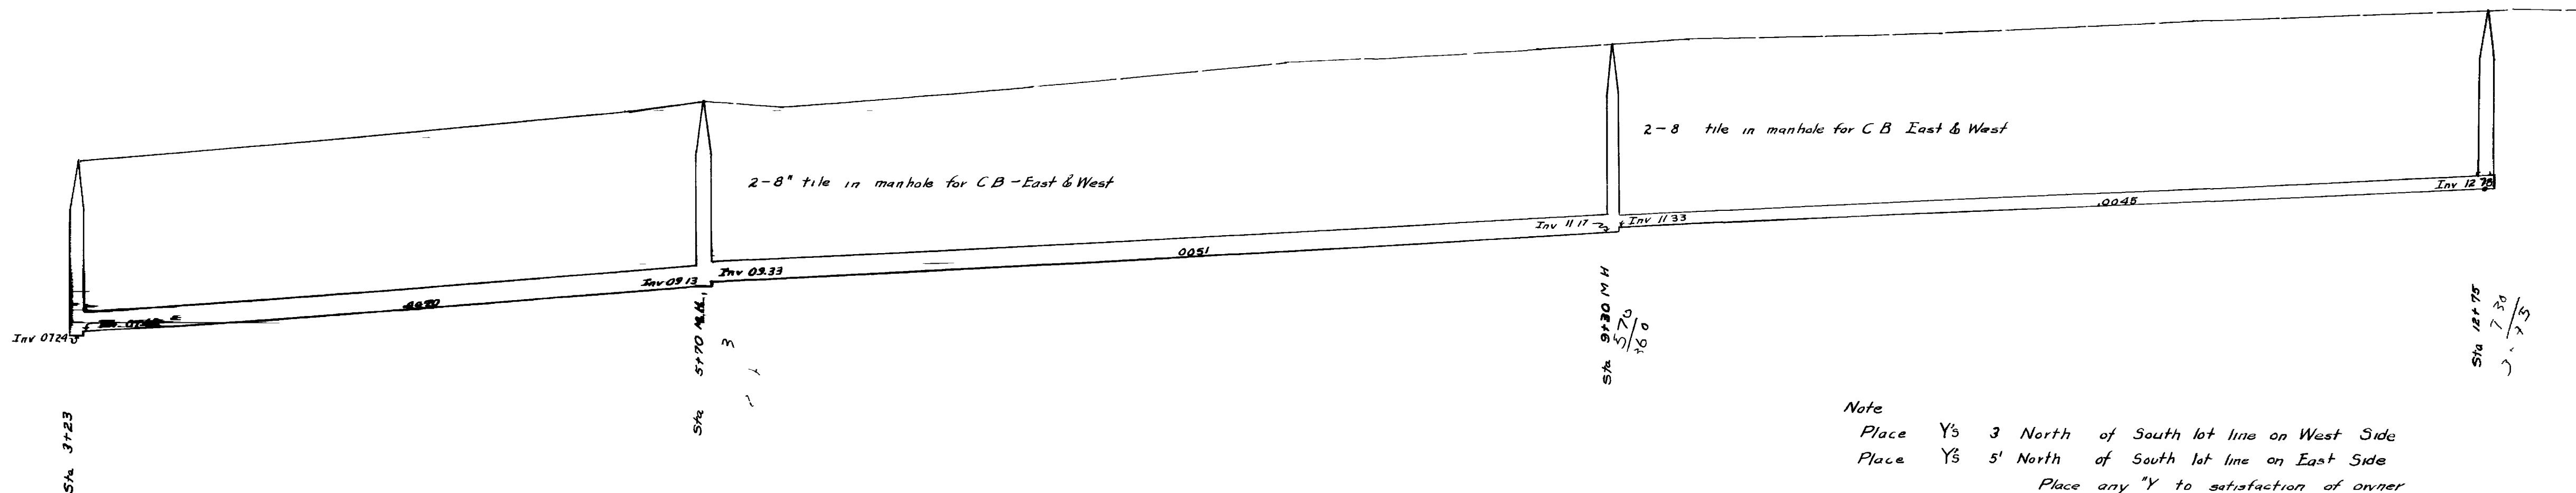


Note
 Place Ys 3 North of South lot line on West Side
 Place Ys 5' North of South lot line on East Side
 Place any "Y to satisfaction of owner

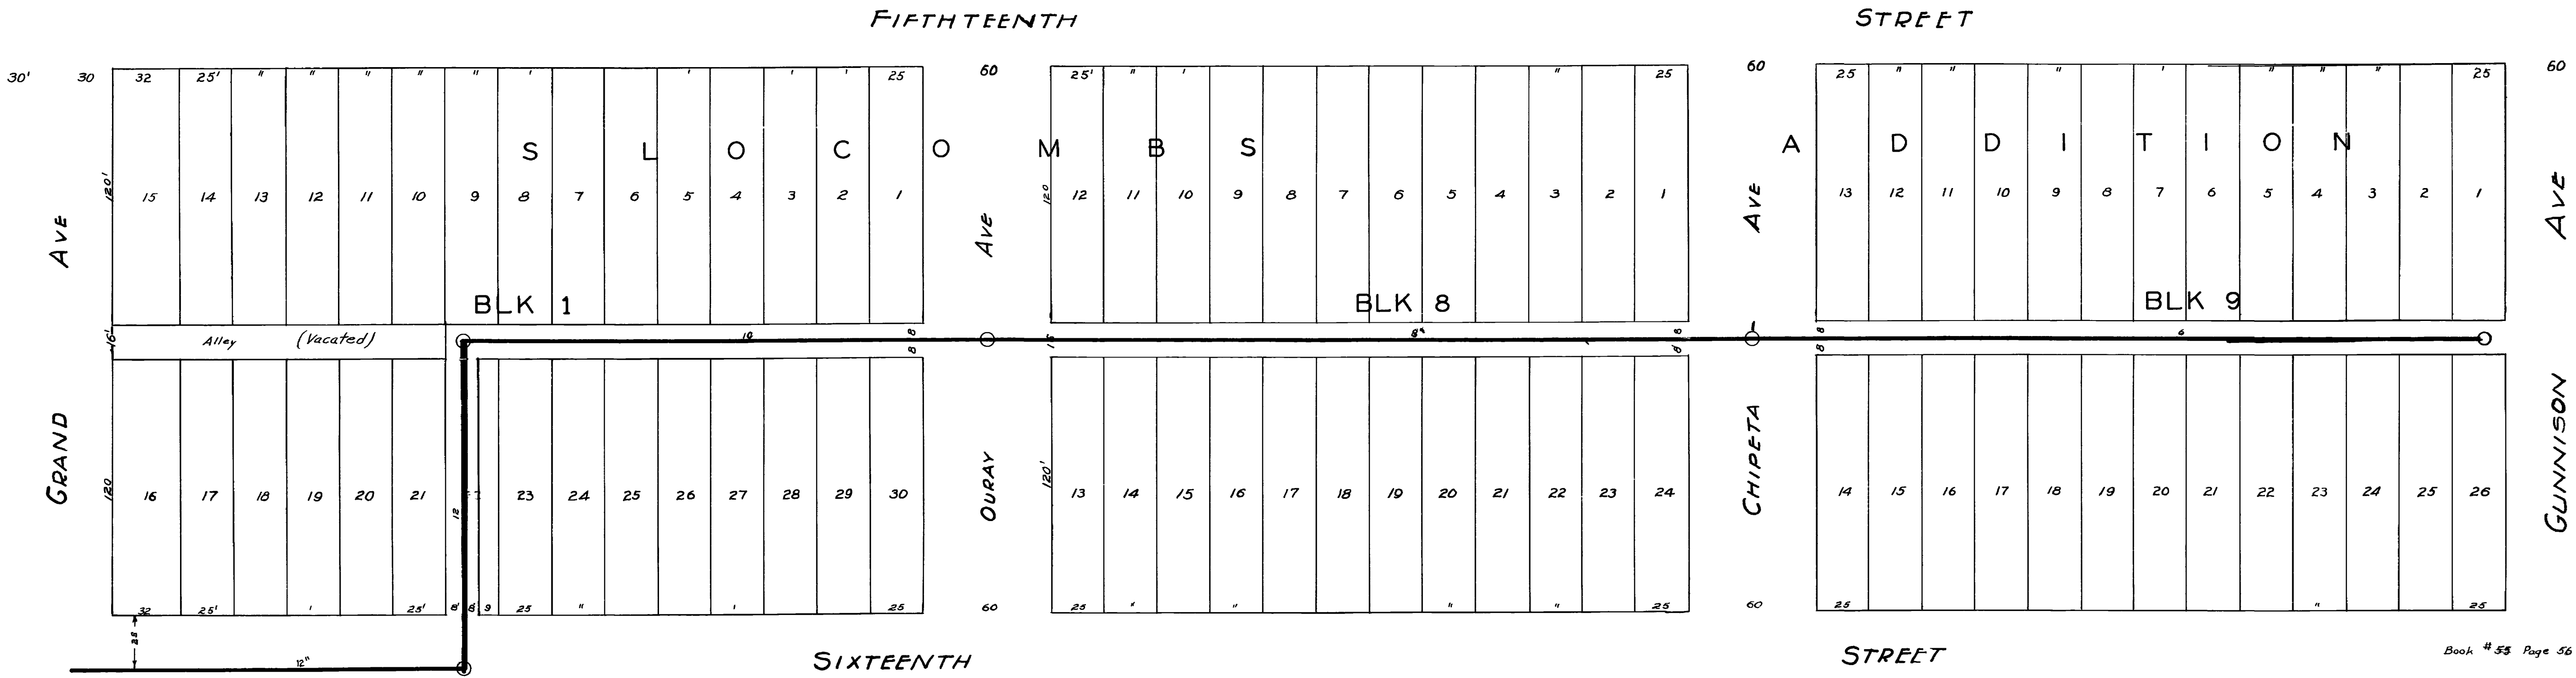


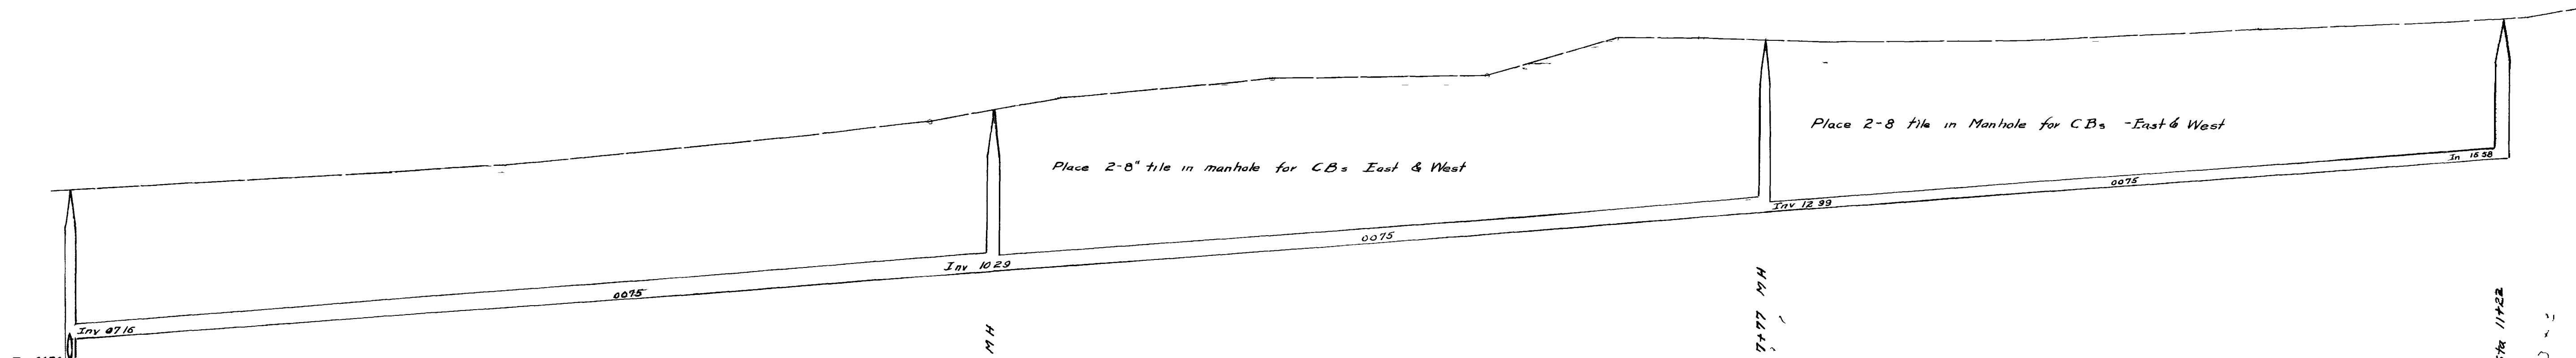

Note
 Place Ys 3 North of South Lot line on West side
 " Ys 5 " East side
 Place any Y to satisfaction of owners

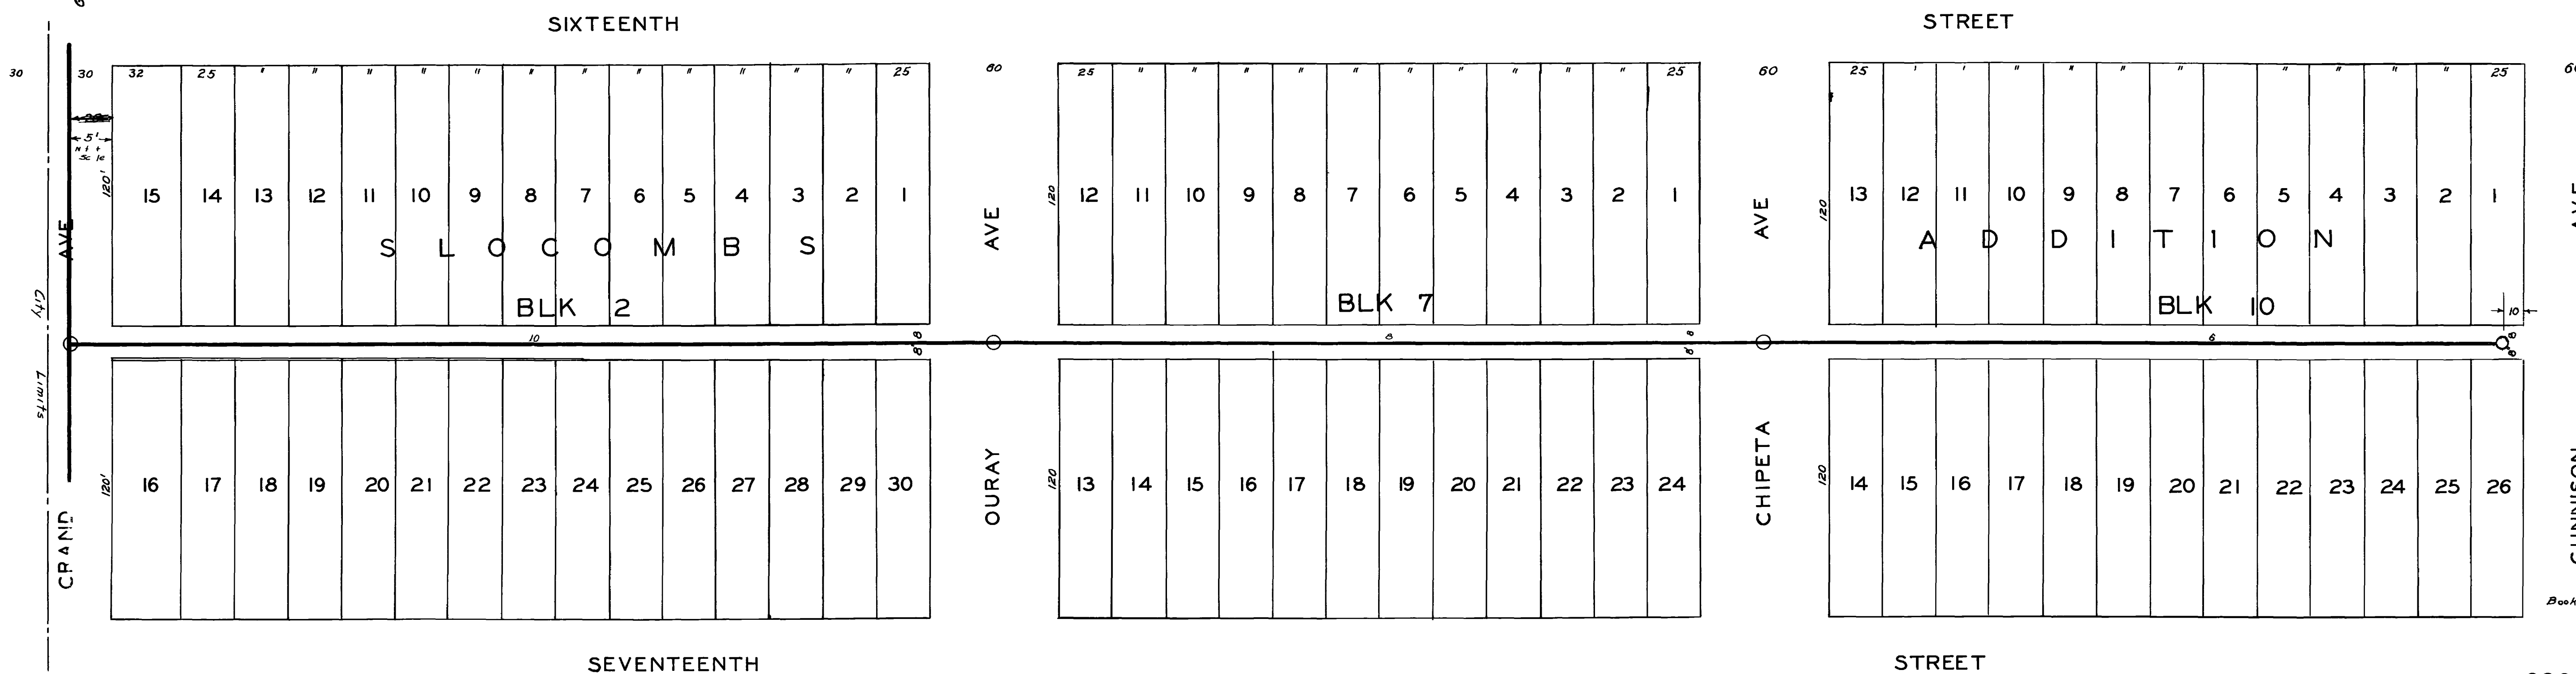

Book # 55 P

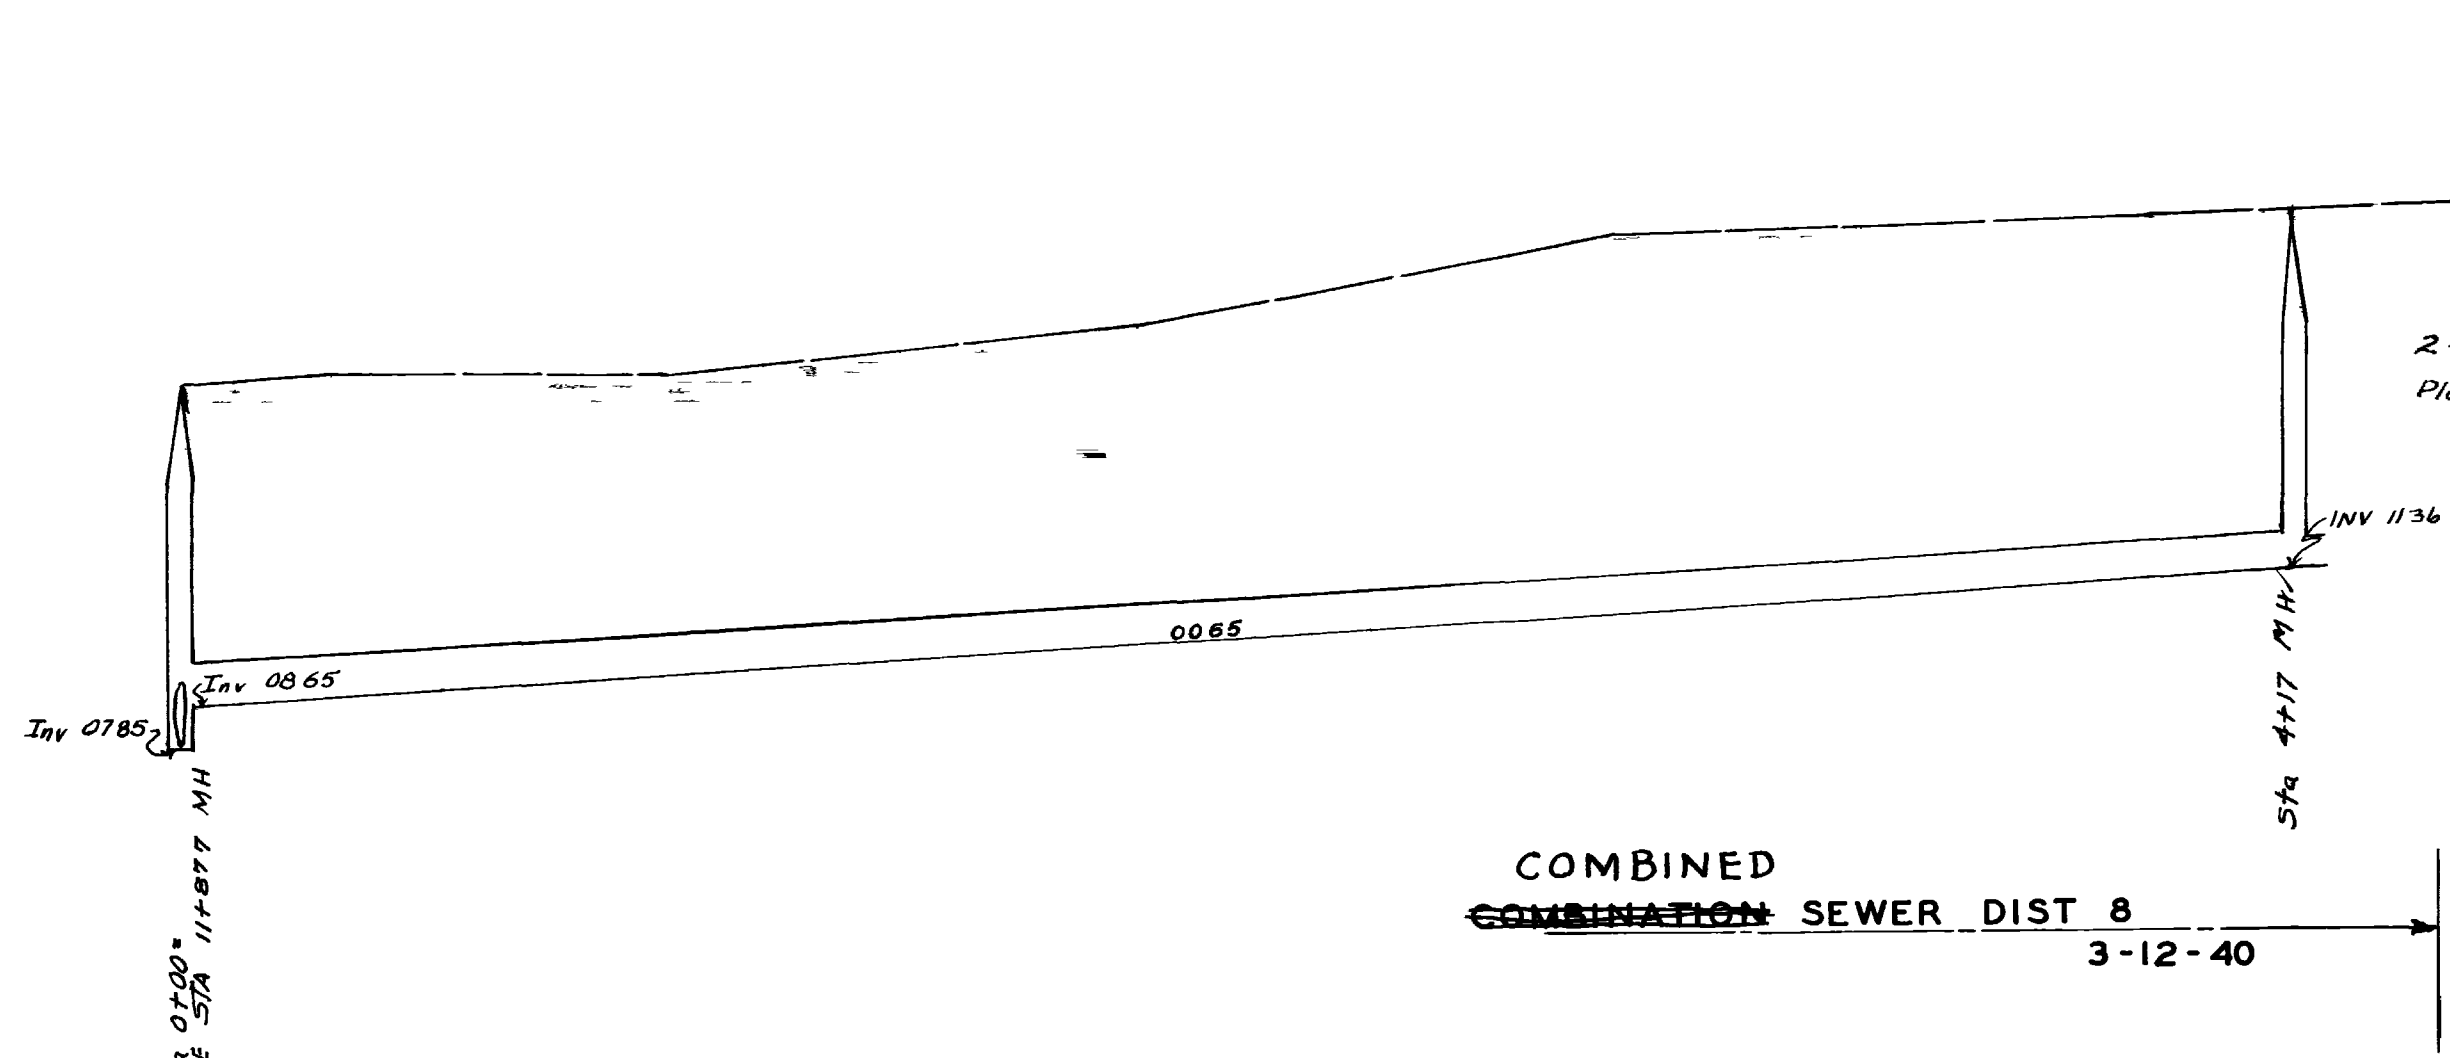

Note
 Place 'Ys 3 North of South lot line on West side
 " Ys 5' " East side
 Place any Y to satisfaction of owners

