
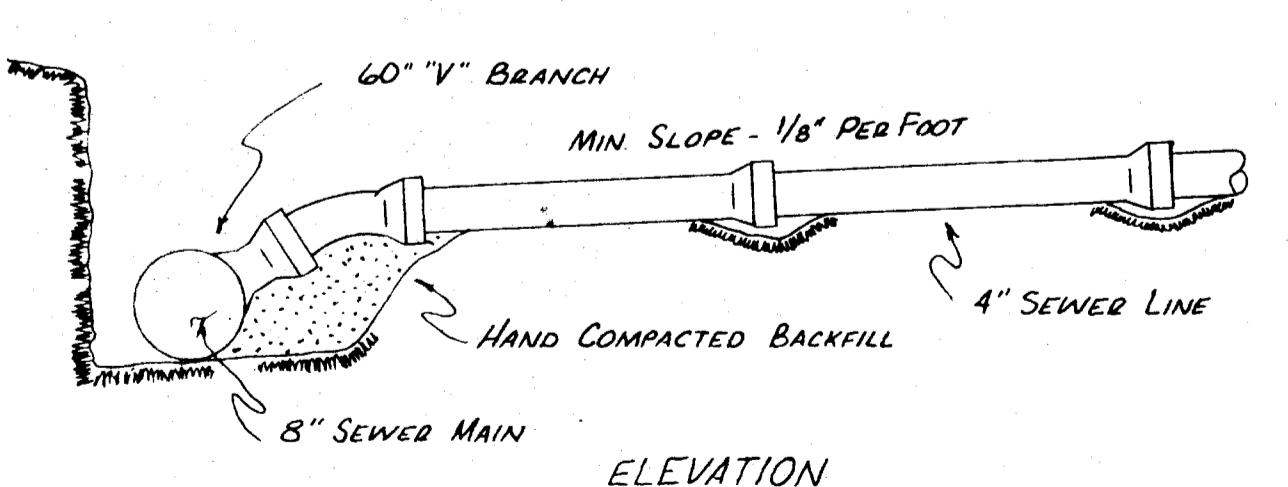
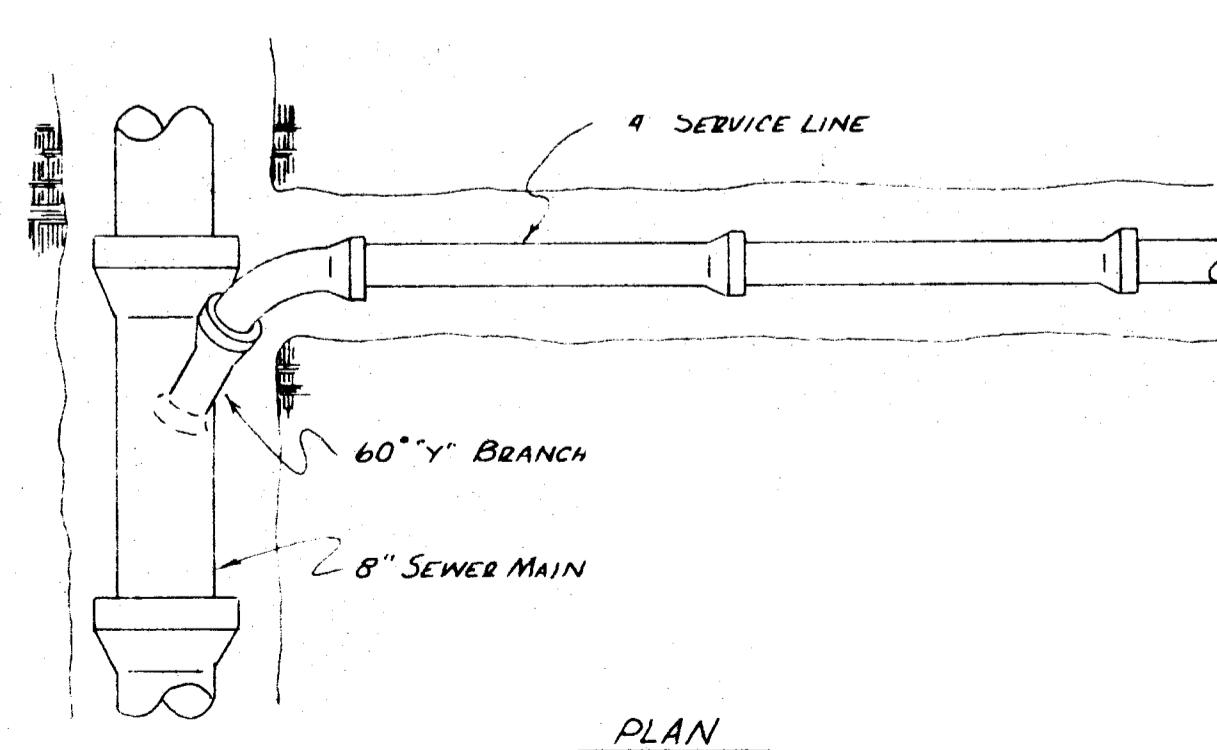
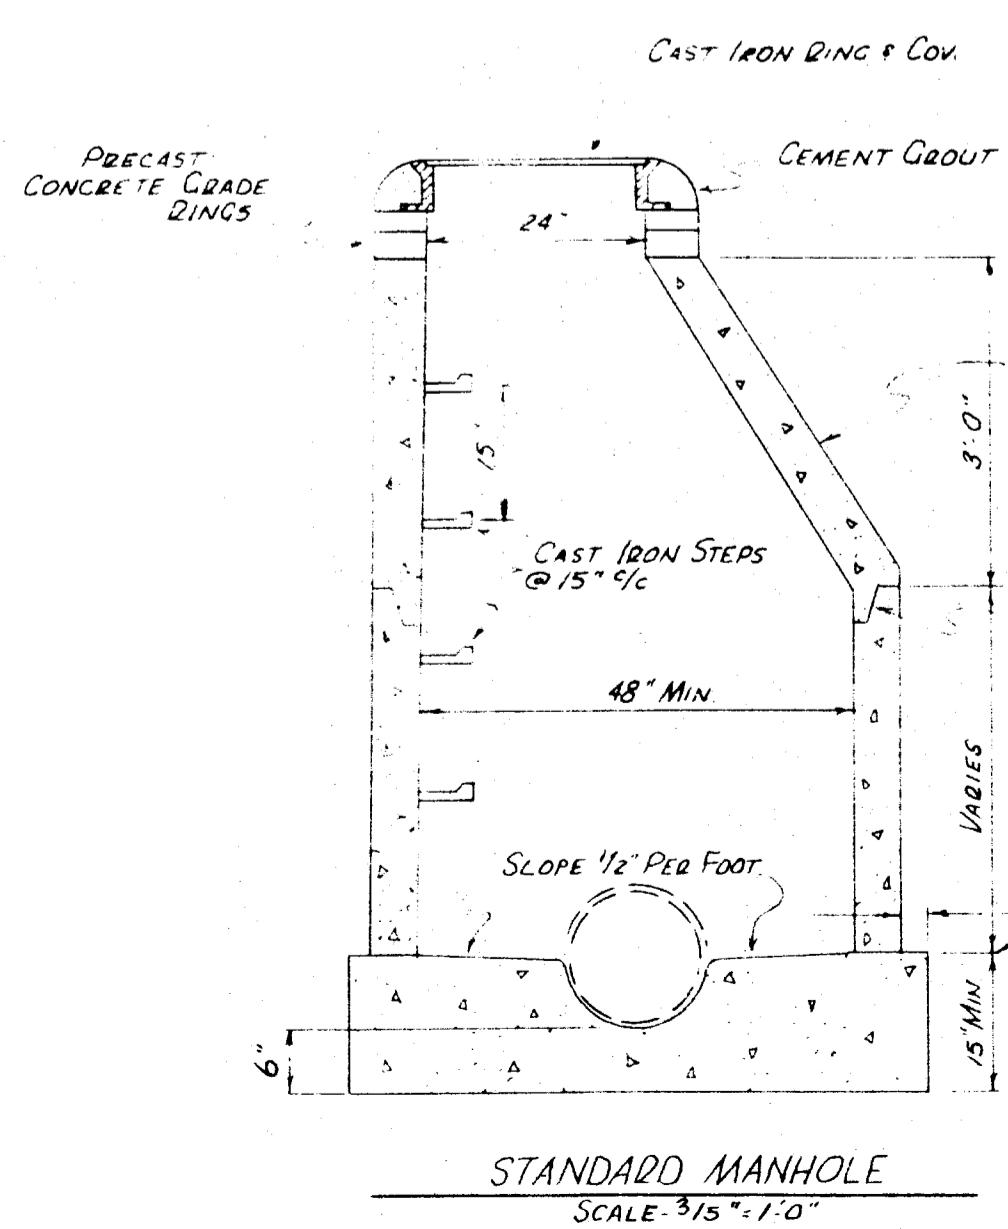


02097501.tif


28 I/2 ROAD

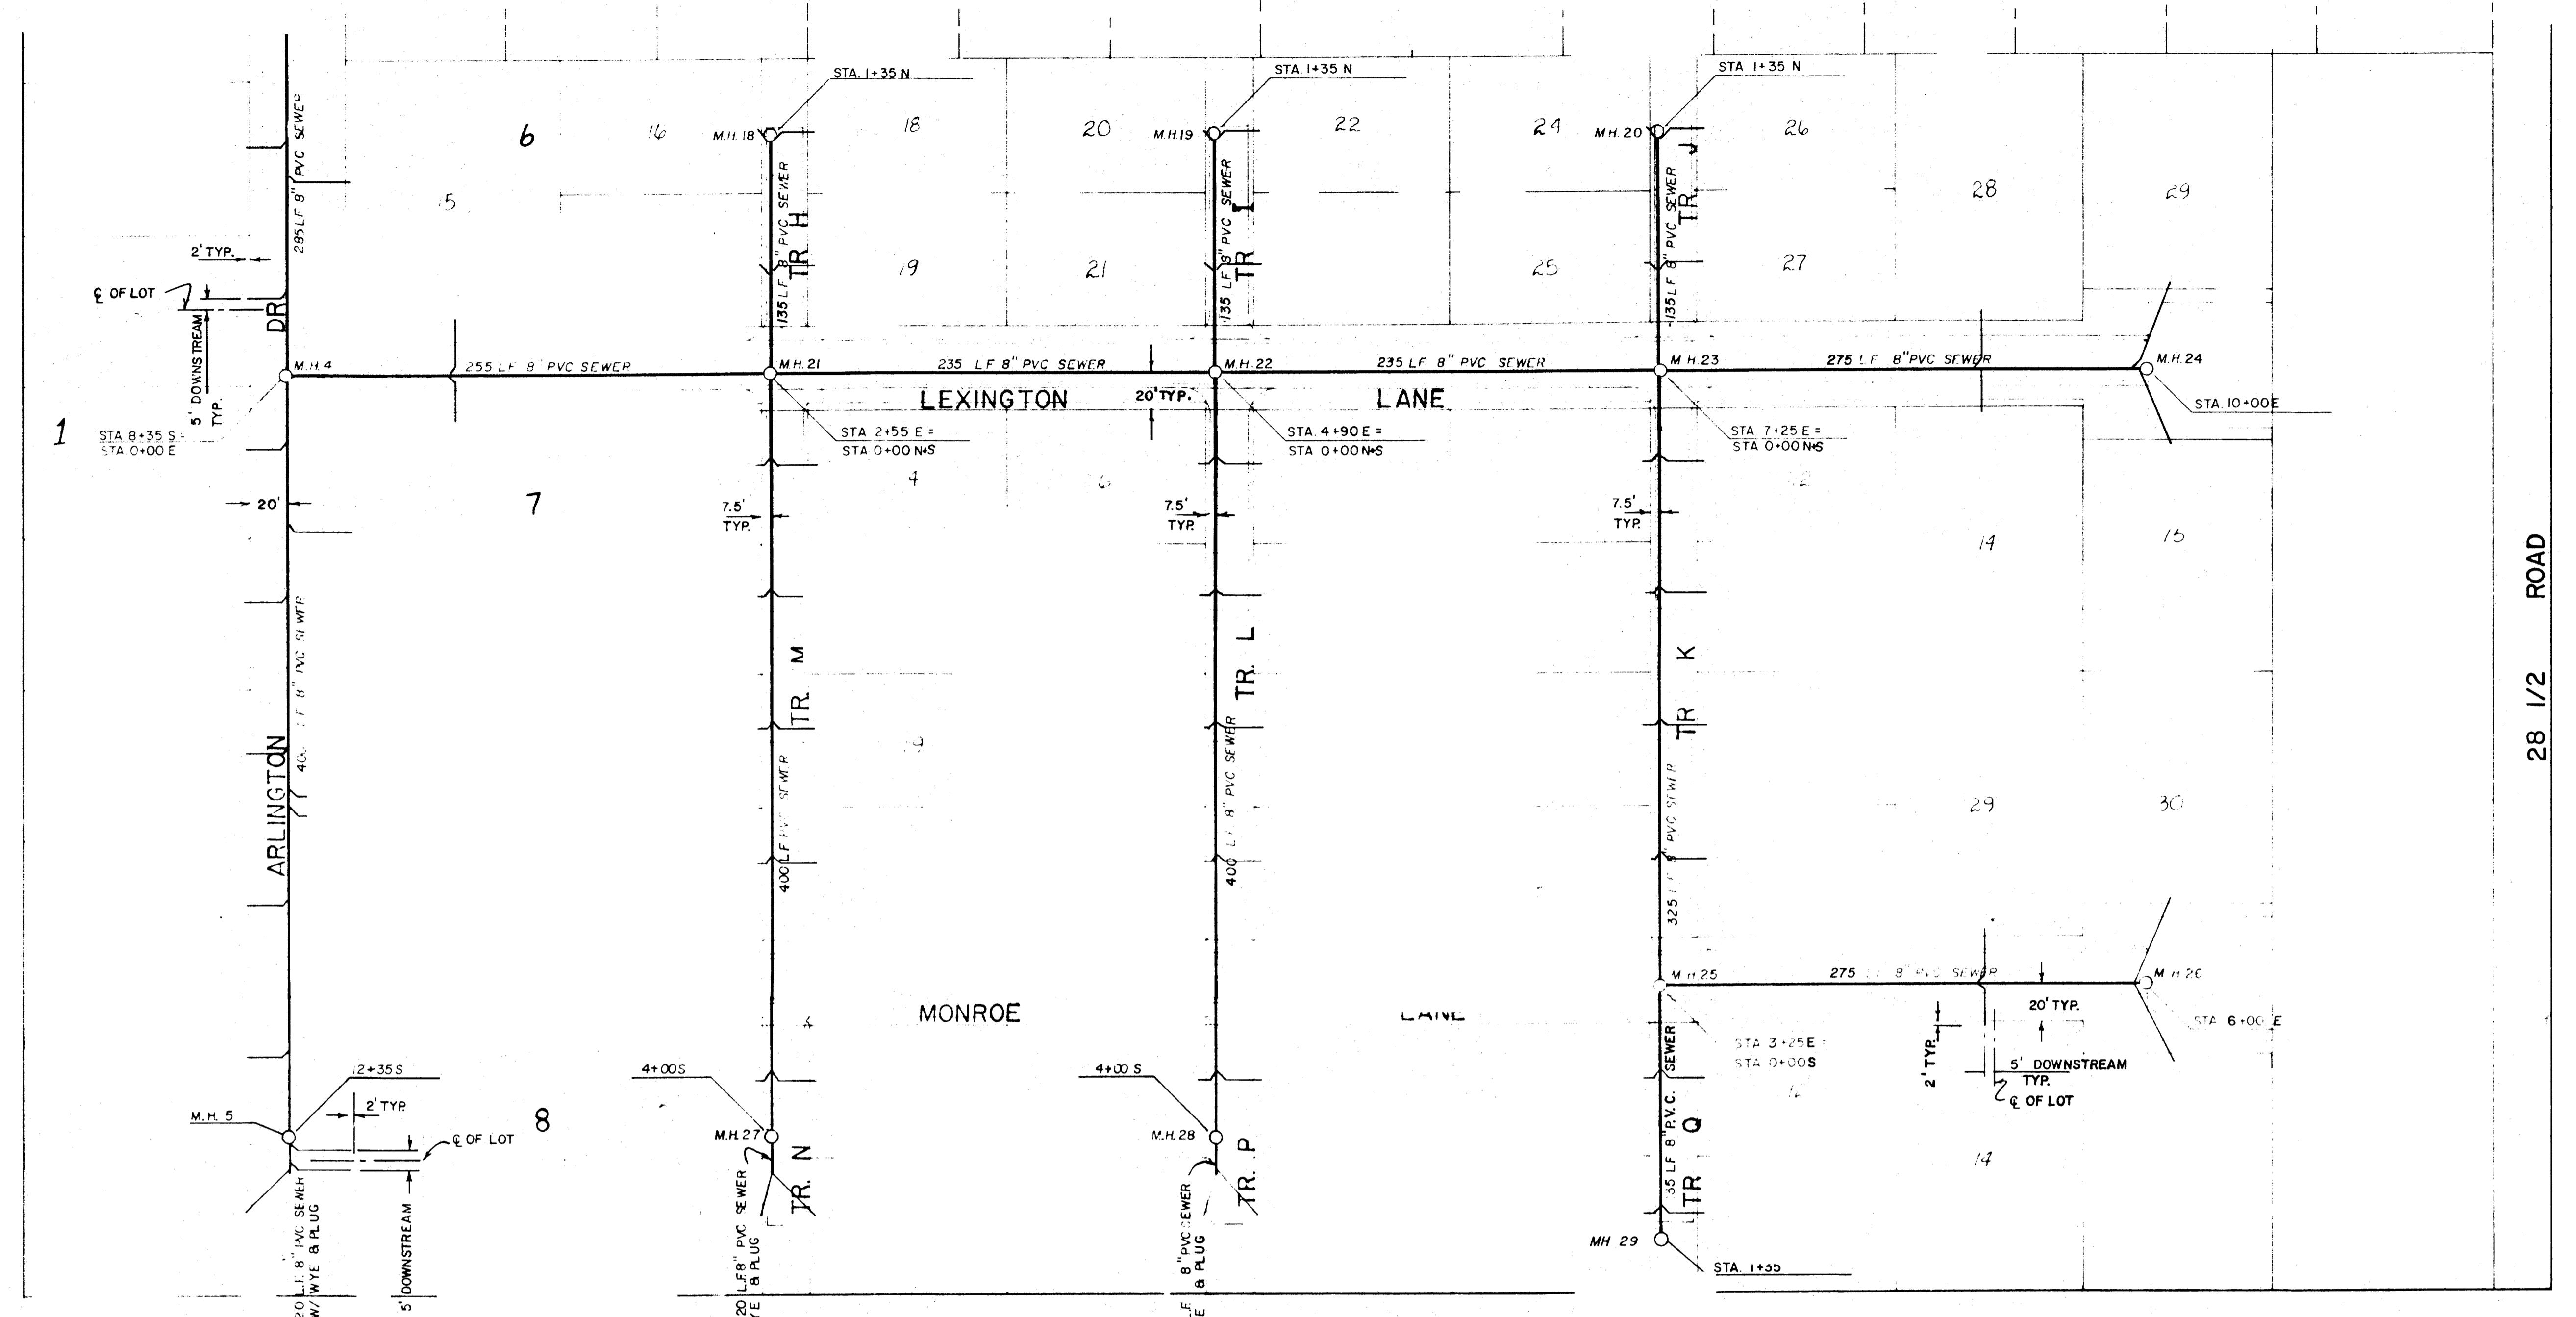

STANDARD SERVICE CONNECTION
NO SCALE

ARLINGTON


DRIVE

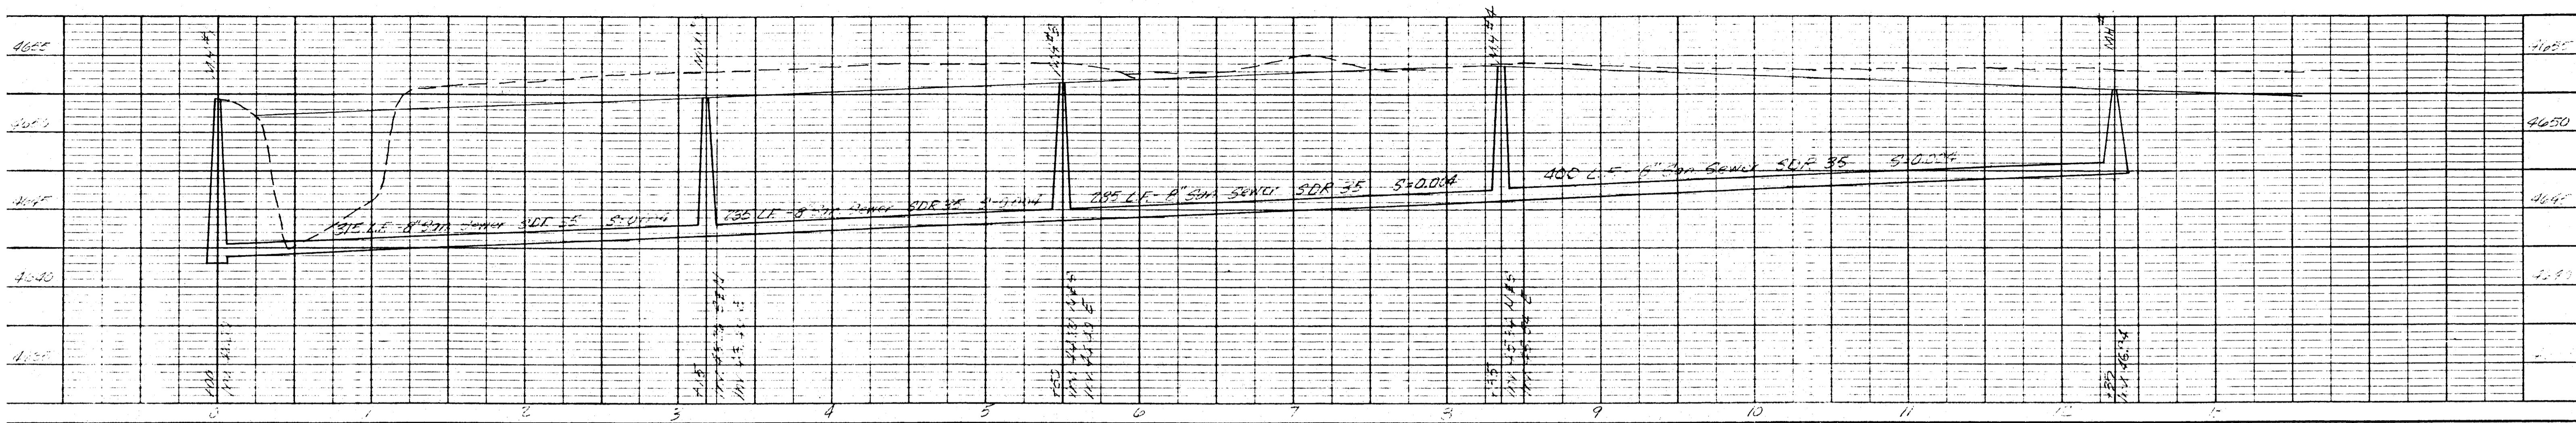

TRACT "G"


HARTFORD

AVENUE

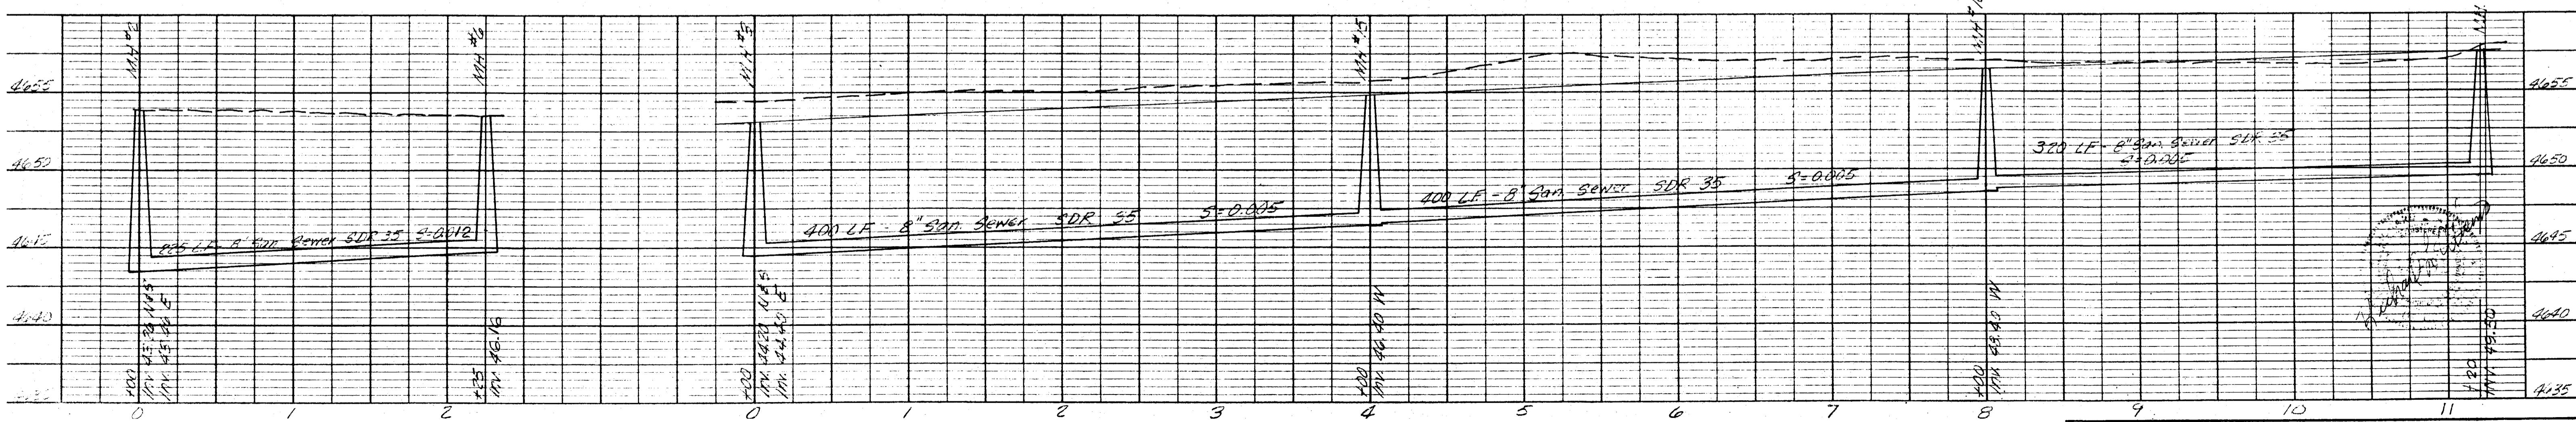


LEXINGTO

LINE

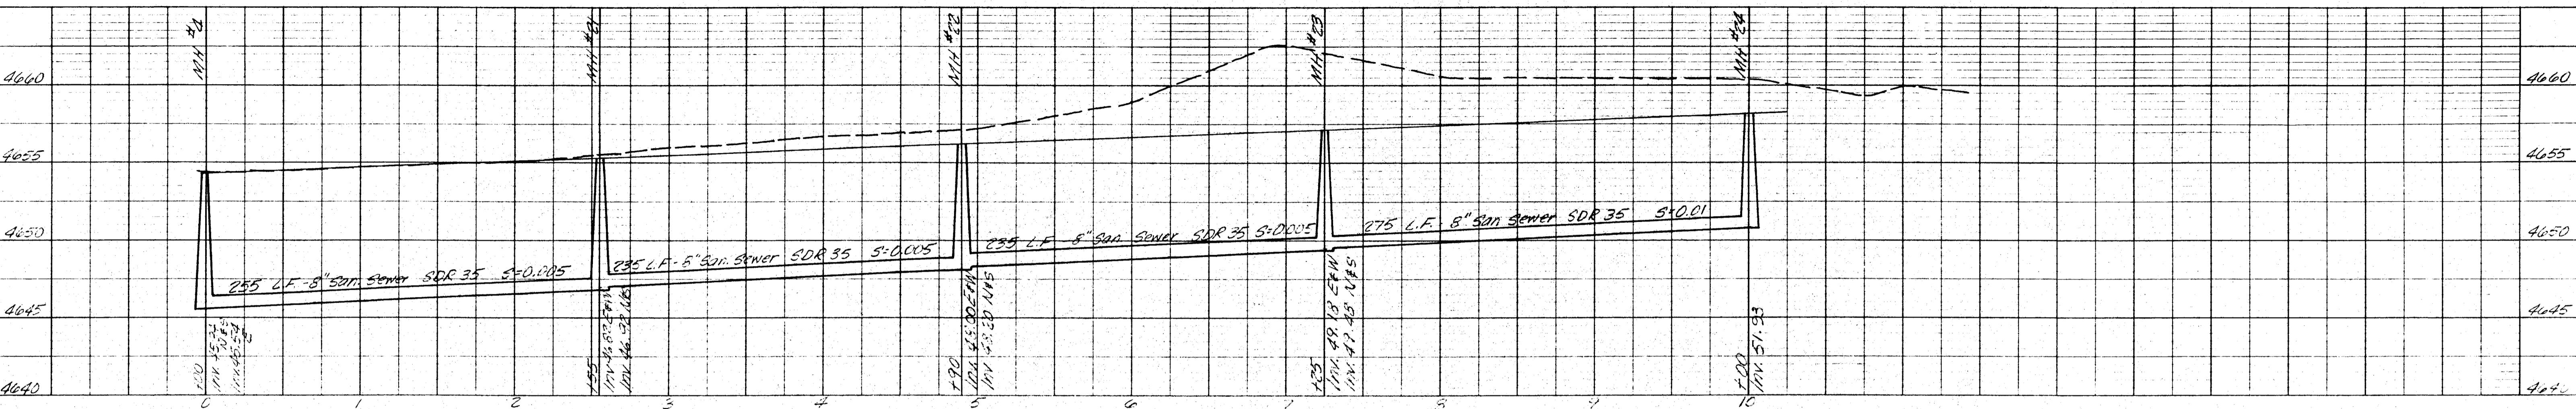


TRACT "K" & MONAUE LINE

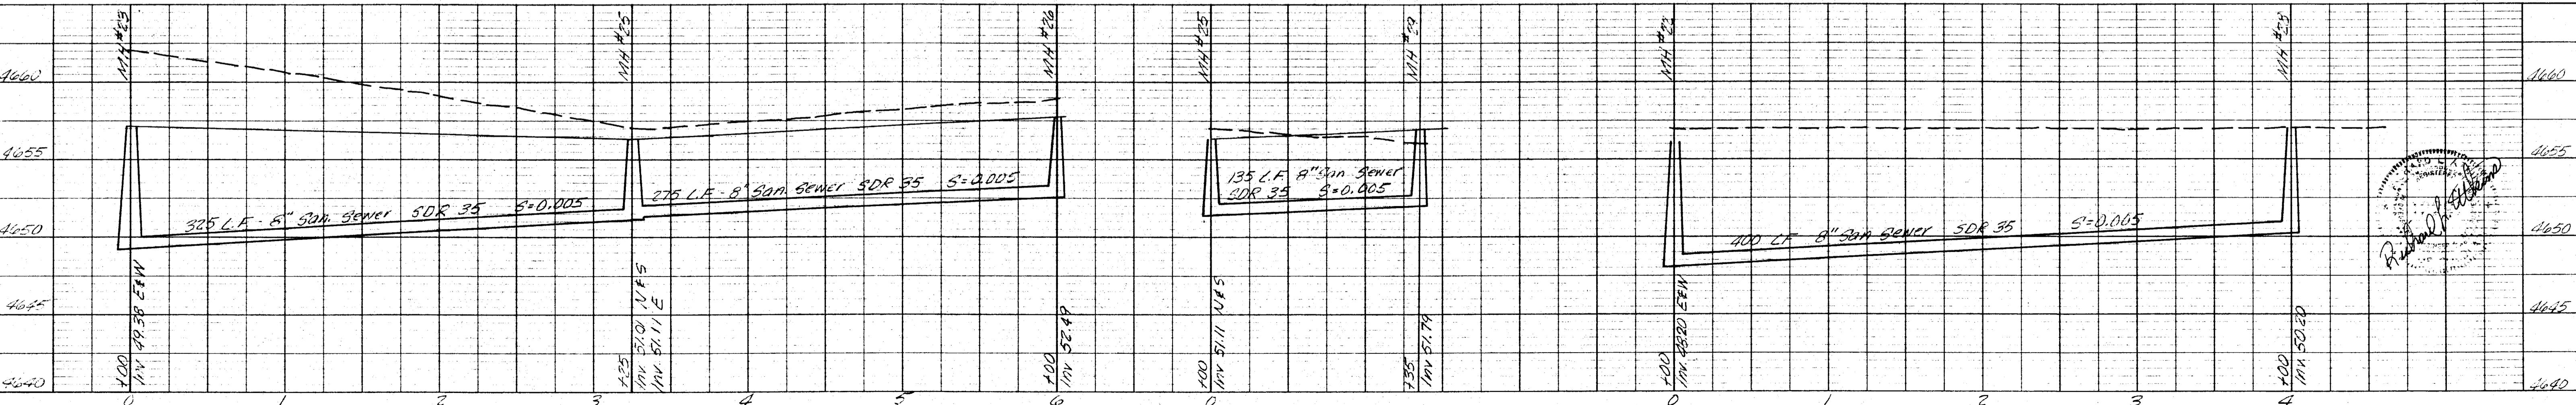

TRACT "M" & TRACT "N"

DARTMOUTH LANE


CONCORD LANE

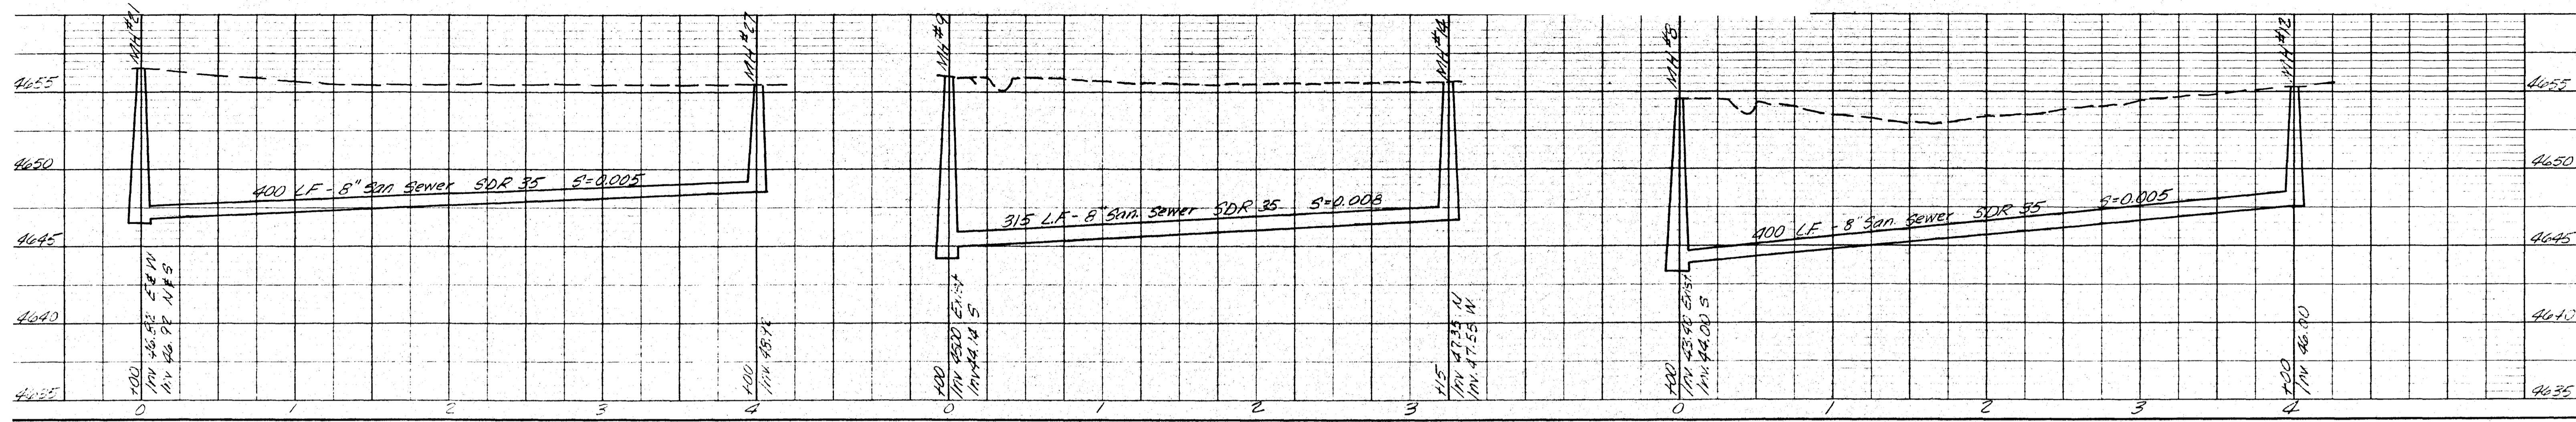


BOSTON LANE

TRACT "F"


TRACT "E"

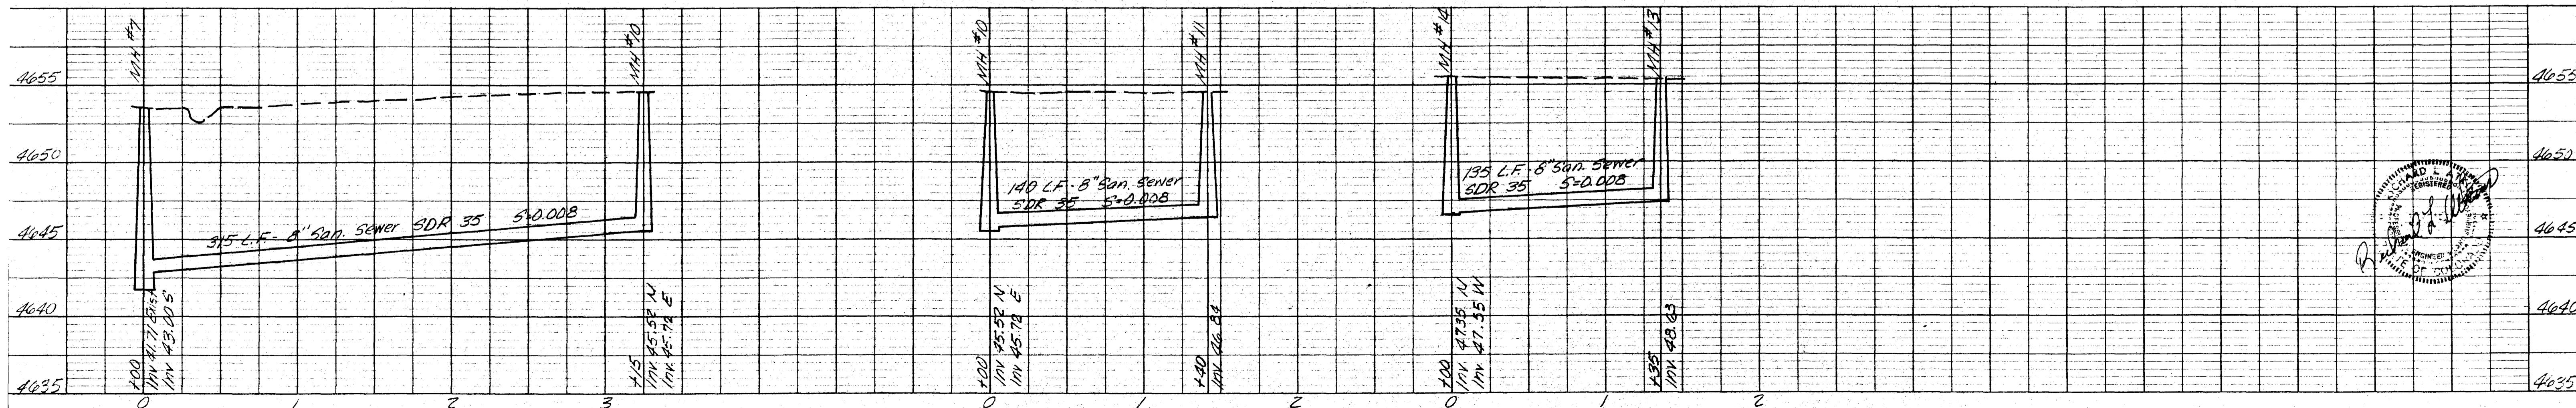


TRACT "H"

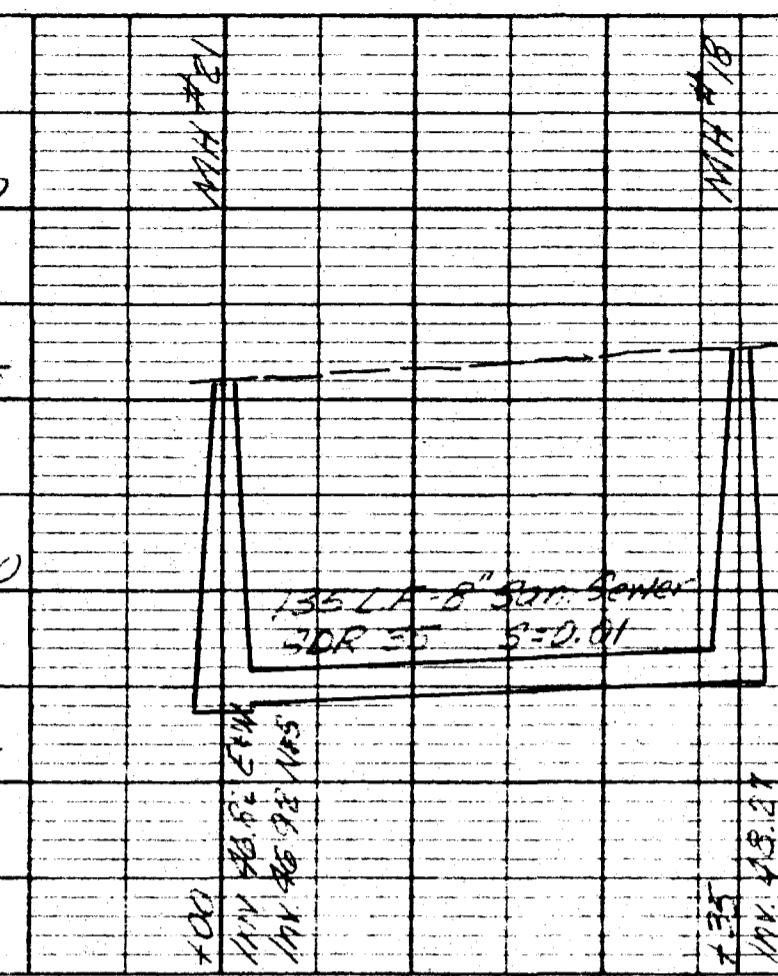

TRACT "I"

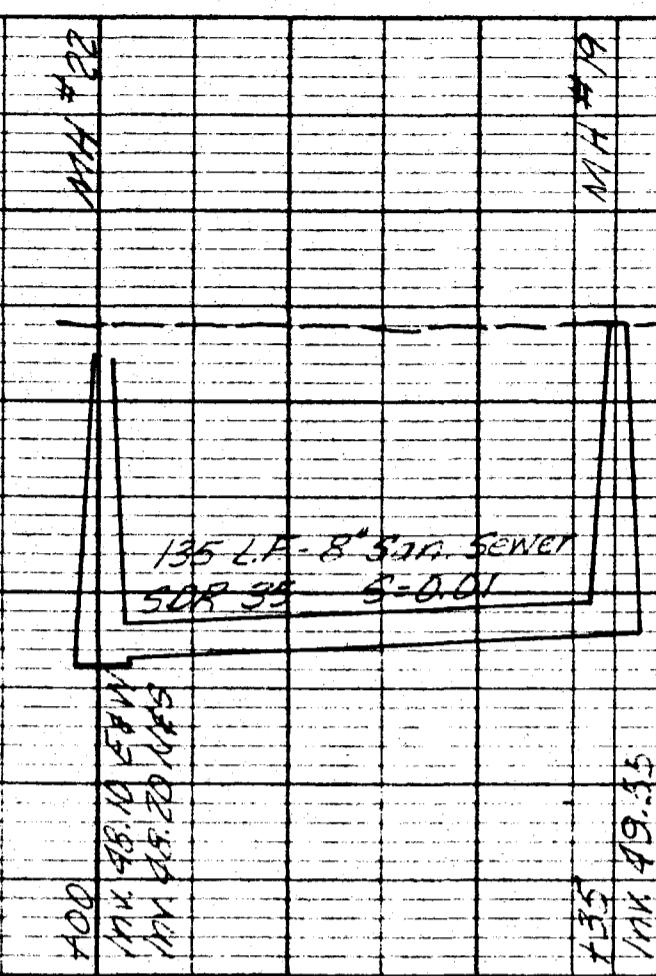

TRACT "J"

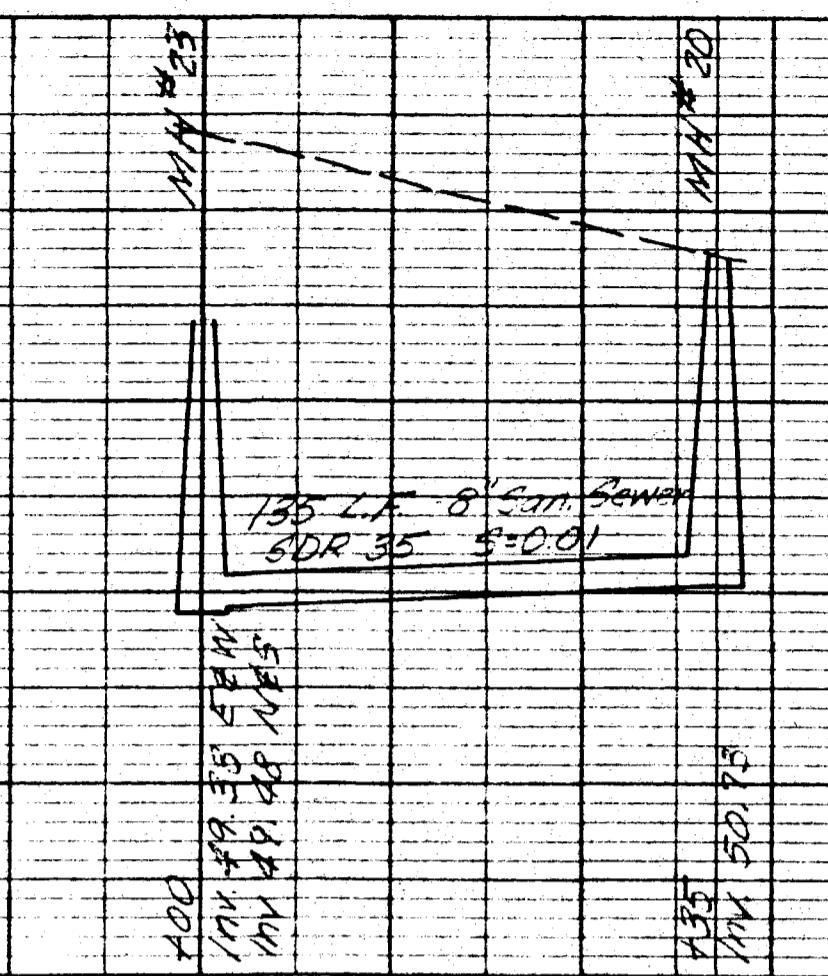

46600

4655

4650

4645

4640

