


NOTES

See recorded FILINGS NO. 1, NO. 2, NO. 3, NO. 4, NO. 5, NO. 6, and NO. 7 for lat. and other dimensions not shown hereon.

Topography not shown for developed areas.

BROADWAY
SUA
33 UNITS

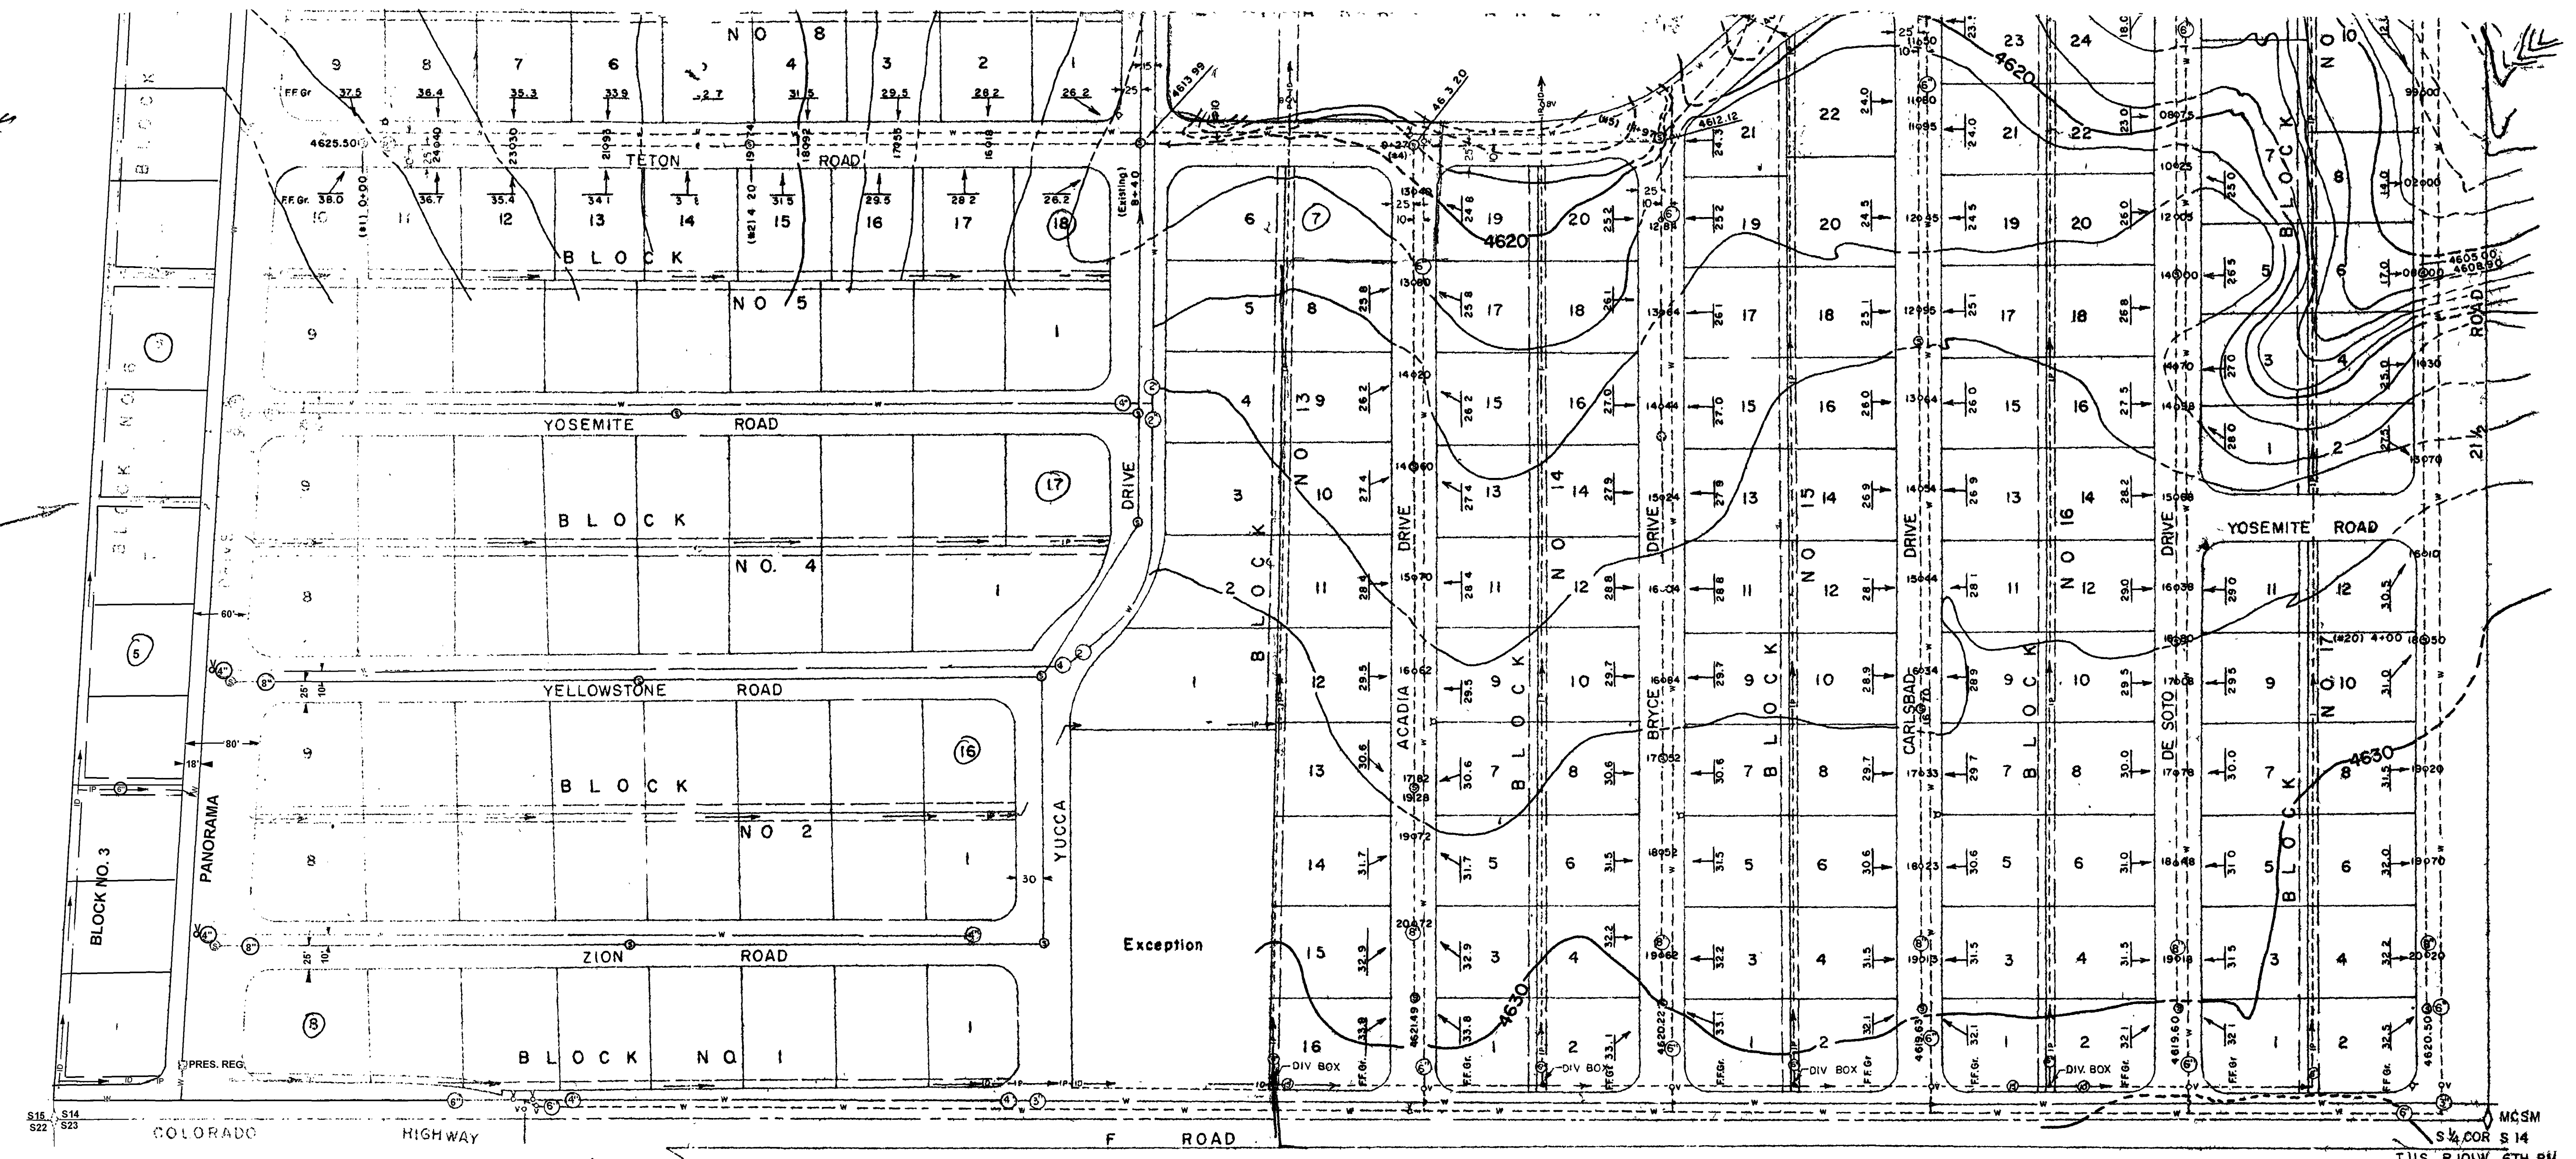

MCSM
S 1/4 COR S 14
THIS R101W 6TH PM