

CONSTRUCTION NOTES

- 3 202 - REMOVAL OF CONCRETE. SAW CUT AND REMOVE CONCRETE AS SHOWN. (INDICATED BY CROSS HATCH PATTERN) INCLUDES BUT NOT LIMITED TO CURB, GUTTER, SIDEWALK, DRIVEWAY, SLABS, V-PAN, CURB RAMPS, INTERSECTION CORNERS, APRONS, AND LANDSCAPE BORDERS.
- 4 202 - REMOVAL OF TREE (SIZE AS SHOWN ON PLAN) BY CITY CREWS
- 321 102.9/108.2 - 4" GRAVITY SEWER PIPE (SDR 35 PVC). INCLUDES TYPE A BEDDING AND HAUNCHING MATERIAL AND BACKFILL OF TRENCH WITH NATIVE MATERIALS MEETING 103.16 EARTH BACKFILL MATERIAL. 120 L.F. @ 1.50%
- 347 102.9/108.5 - 8" x 4" SEWER SERVICE TAP. SADDLE TAP WYE (SEE STD. DETAIL SS-06).
- 367 INSTALL NEW 4" SANITARY SEWER CLEANOUT.
- 555 608.06 - CONCRETE SIDEWALK (4" THICK)
- 576 608.06 - CONCRETE DRIVEWAY SECTION (6" THICK) (RESIDENTIAL)

922 NORTH 5th STREET

916 NORTH 5th STREET

905 NORTH 5th STREET

NORTH 5th STREET

SAW CUT @ EXISTING JOINTS TO ACCOMMODATE PIPE INSTALLATION.

R&R BUS BENCH AND PAD

120 L.F. @ 1.50%

BY CITY CREWS

SSCO

SSCO

SSCO

SSCO

SSCO

SSCO

SSCO

SSCO

SSCO

SSCO

SSCO

SSCO

SSCO


SSCO

SSCO

SSCO

SSCO

SSCO

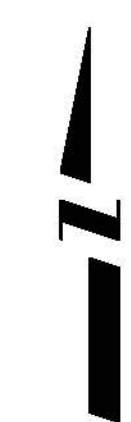

REVISION	DESCRIPTION	DATE	DRAWN BY	DATE
1			JAH	8/2008
2				
3				
4				

DESIGNED BY	DATE	CHECKED BY	DATE	APPROVED BY	DATE

SCALE: 1" = 20'

CITY OF Grand Junction COLORADO

PUBLIC WORKS AND UTILITIES ENGINEERING DIVISION

908 NORTH 5th STREET SANITARY SEWER SERVICE PLAN